
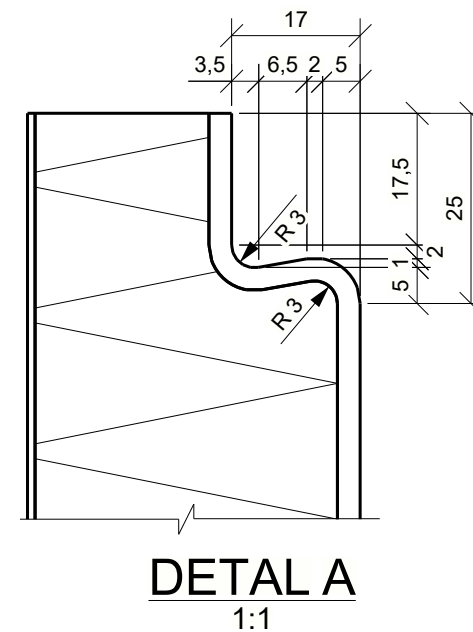
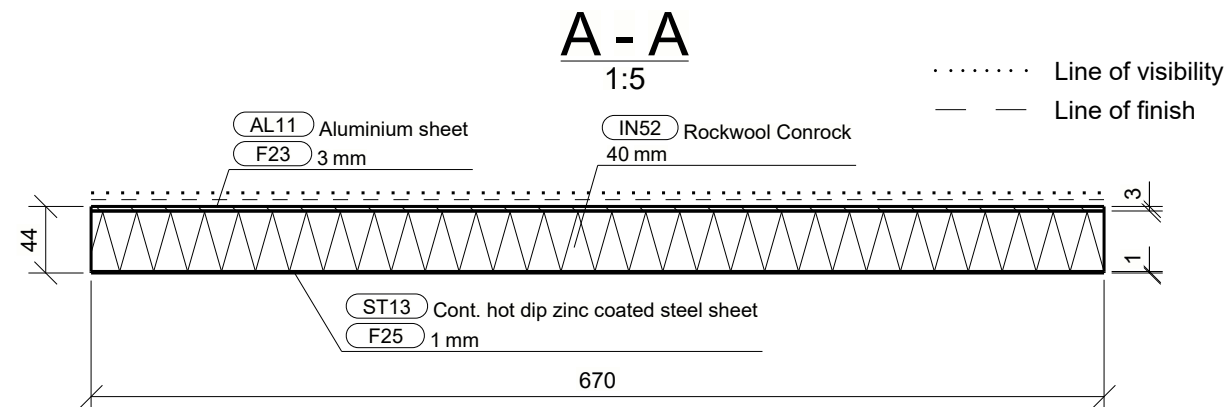
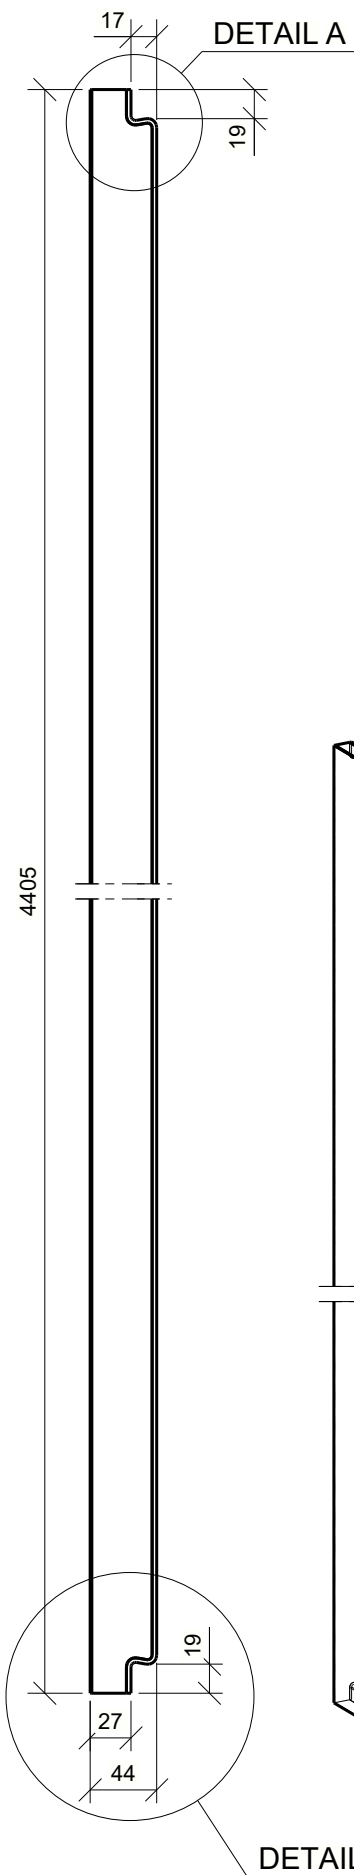


Tekla Structures

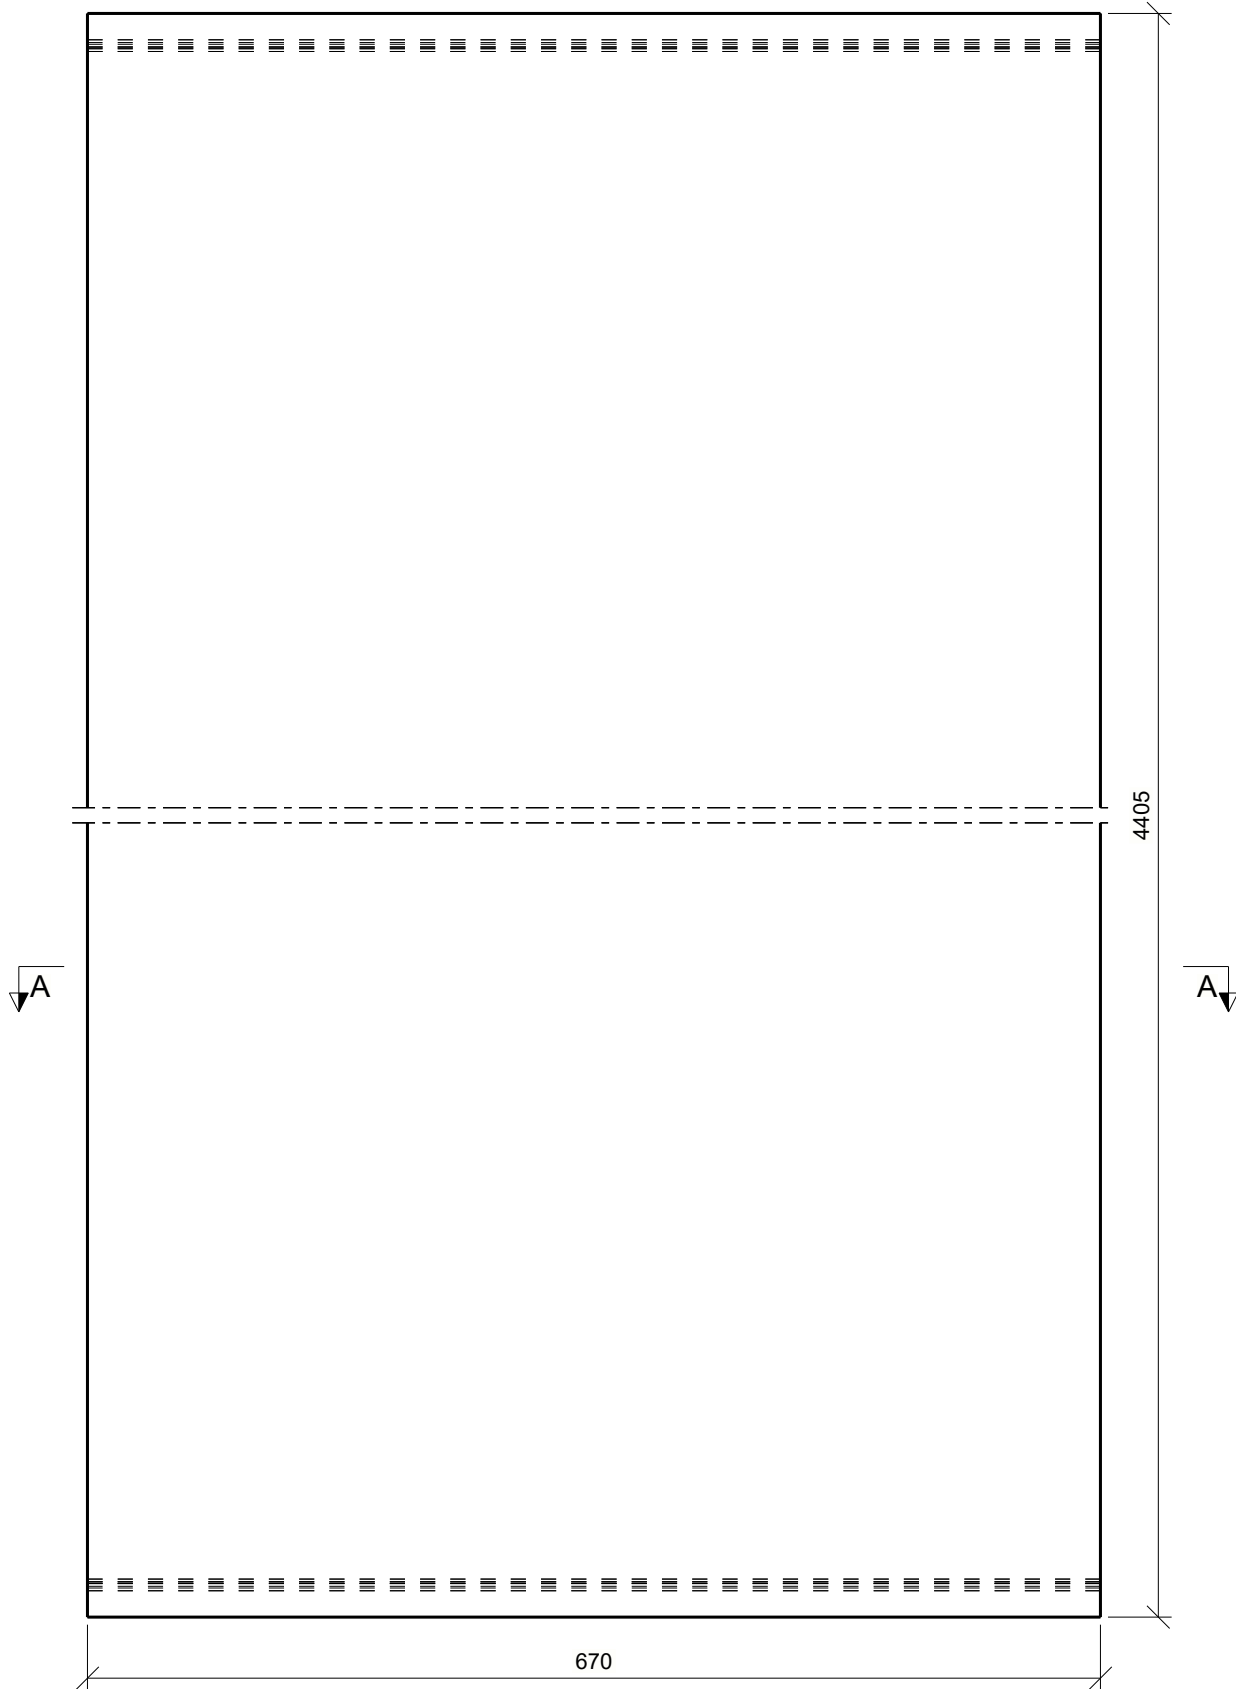

00	AS	First issue	17.01.2025
Rev. no.	Author	Rev. description	Rev. date

Partlist							
Pos. nr	Profile	Material	Finish	Qty	Length (mm)	Weight (kg)	Tot. weight (kg)
91294SWV3010Z0-001	PL3*670	AL11	F23	1	670	60.2	60.2
SUM							60.2

Project:			
Client:			
Structural Engineer:  KMT Consulting Engineers, Plac Małachowskiego 2, 00-066 Warszawa tel.: +48 22 230 02 01, e-mail: biuro@kmtce.com			
Designer:		Checker:	
Drafter:		Drafter:	
Branch-Project phase: Structural - Workshop Design			
Drawing title: Assembly [91294SWV3010Z0-001]		Scale: 1:1, 1:5, 1:10	Projection: First Angle 
Drawing number:		Format: A3	
[91294SWV3010Z0-001]			