


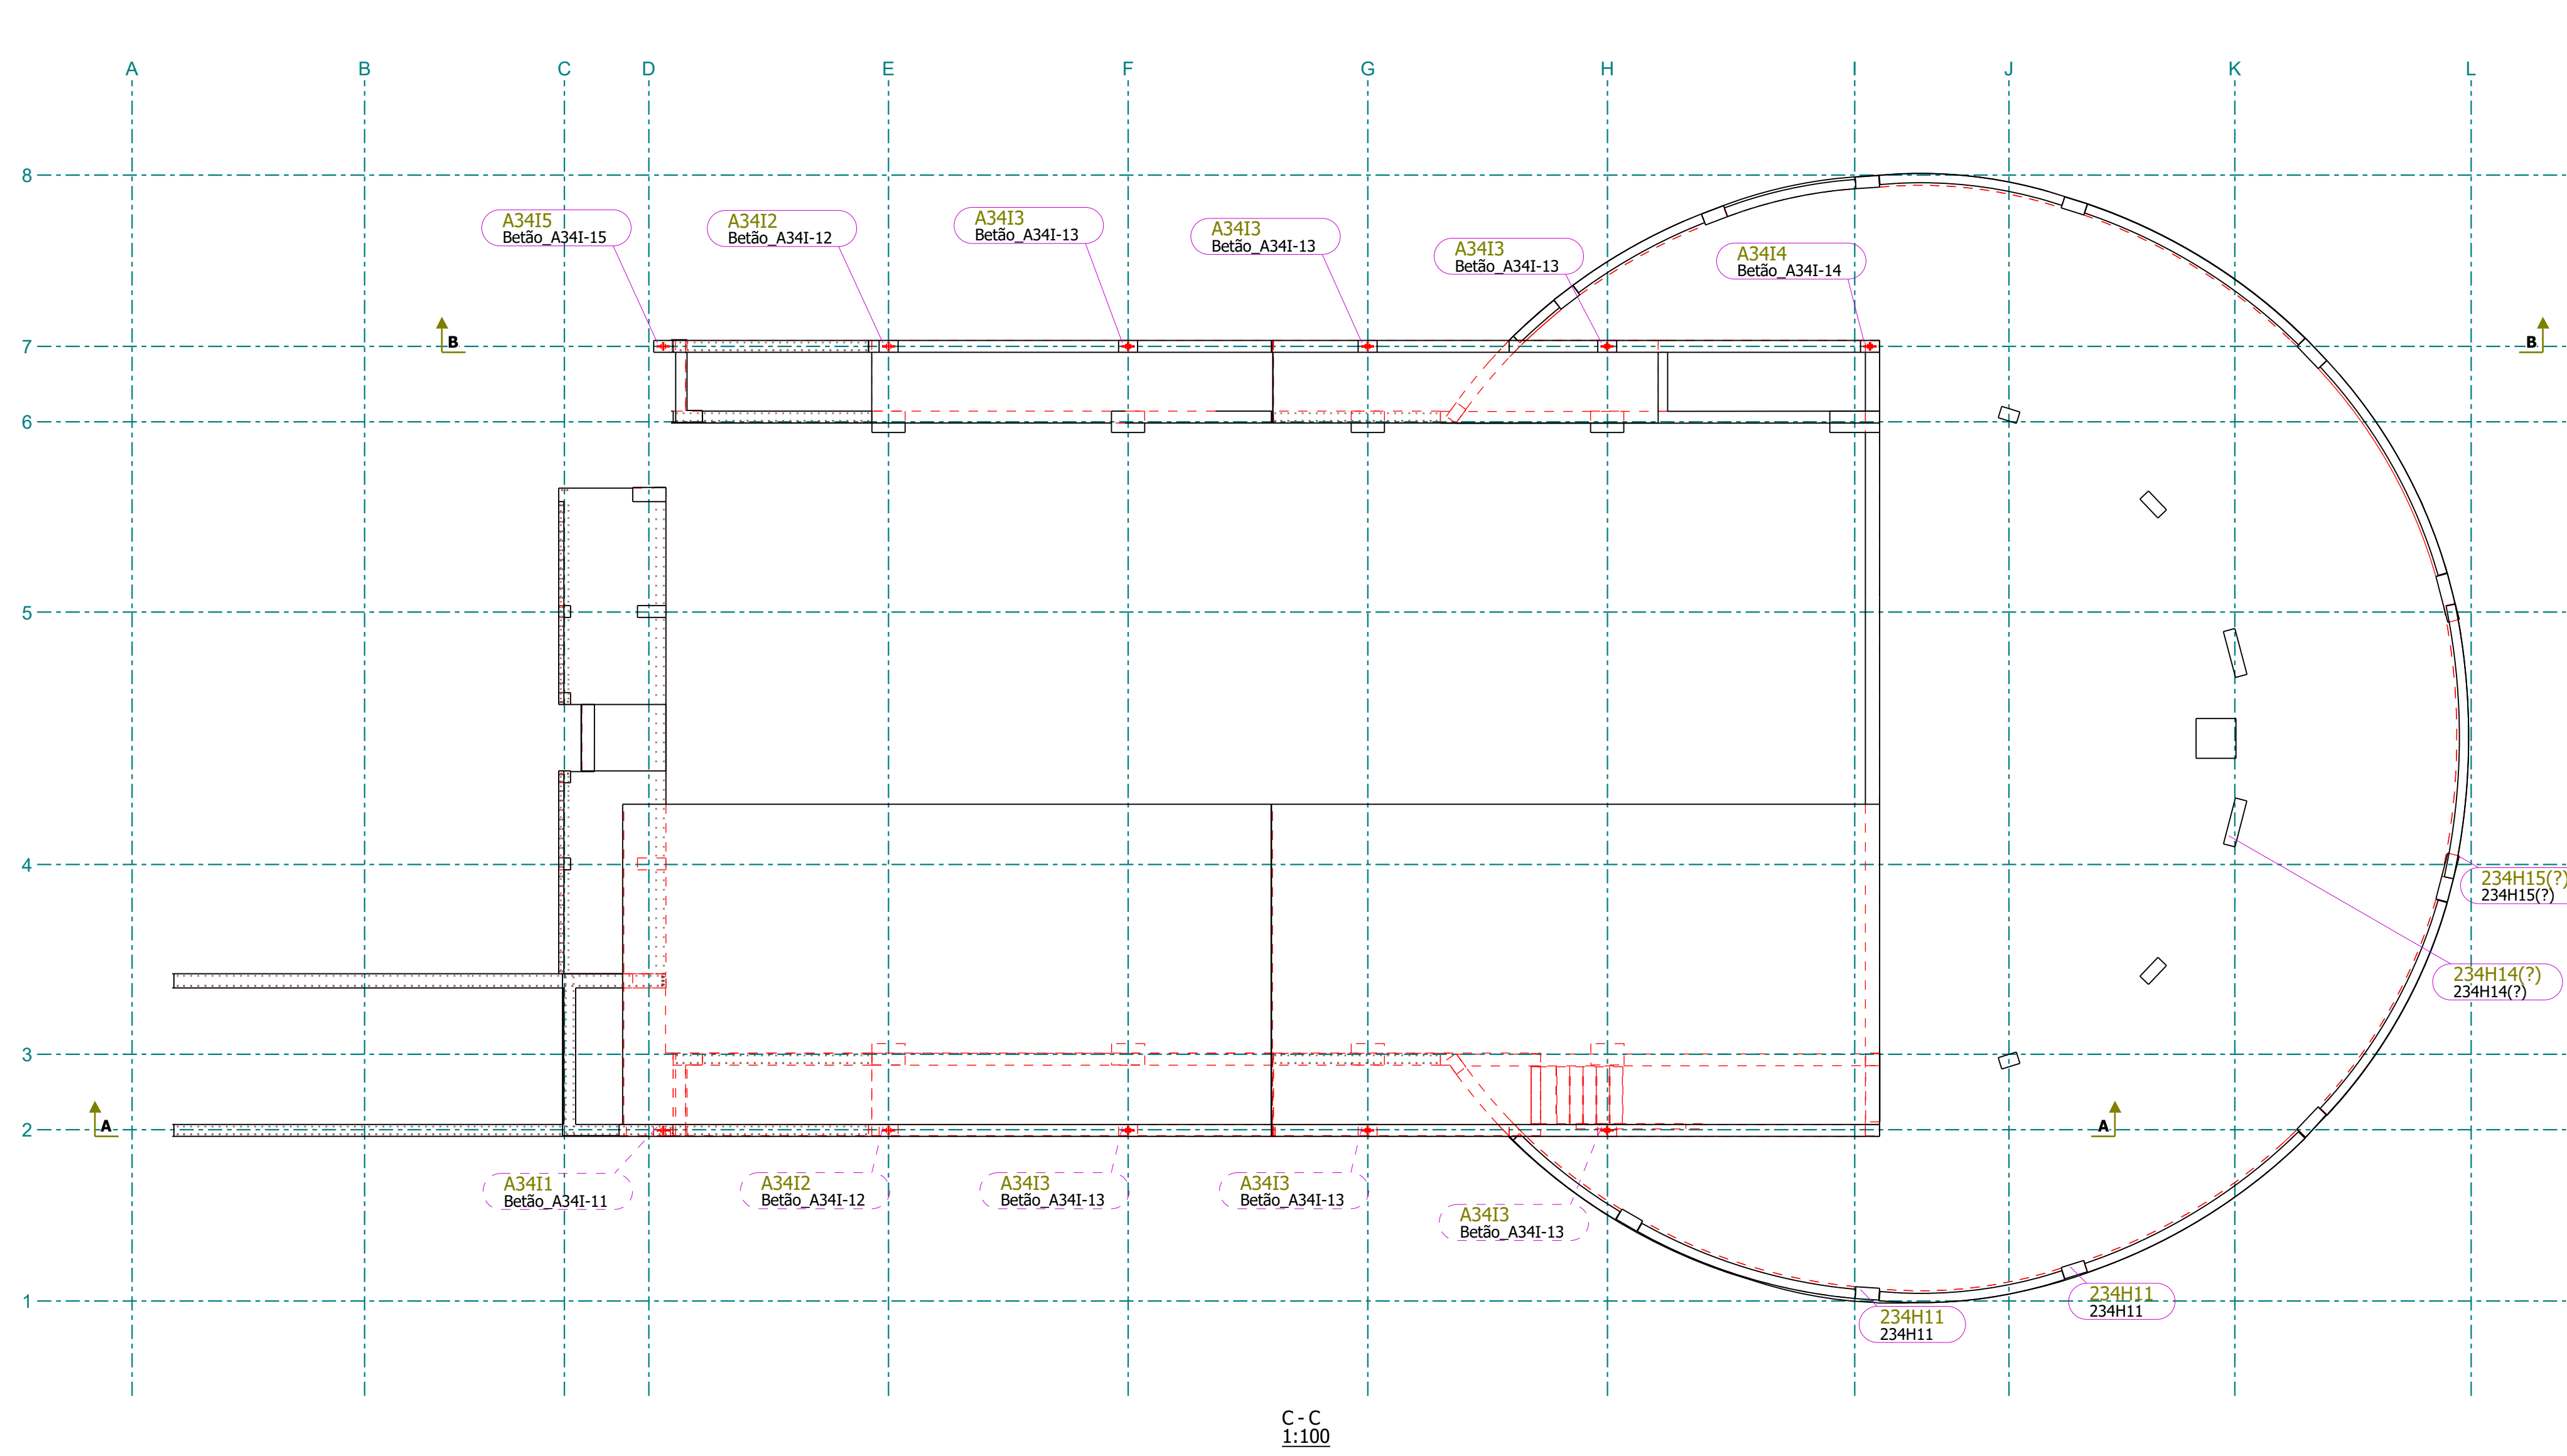


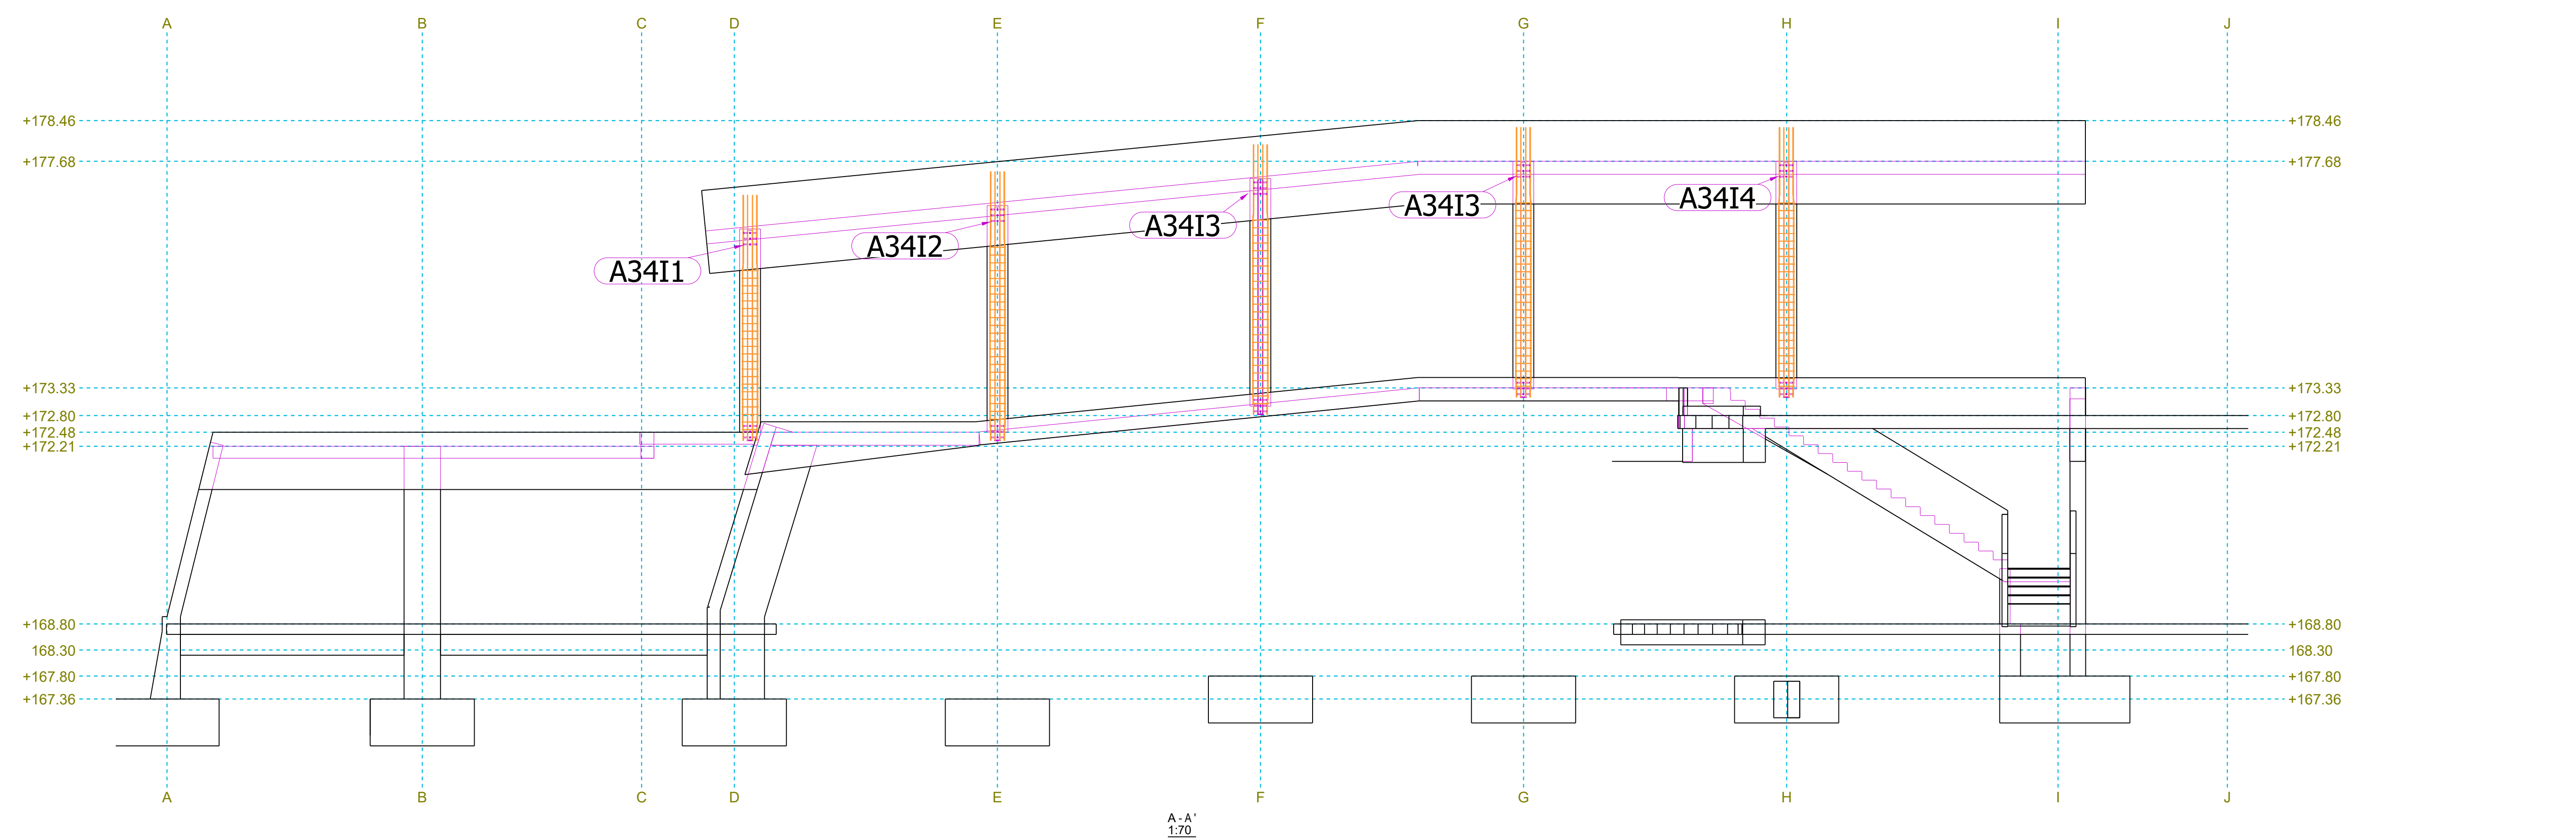

C-C  
1:100

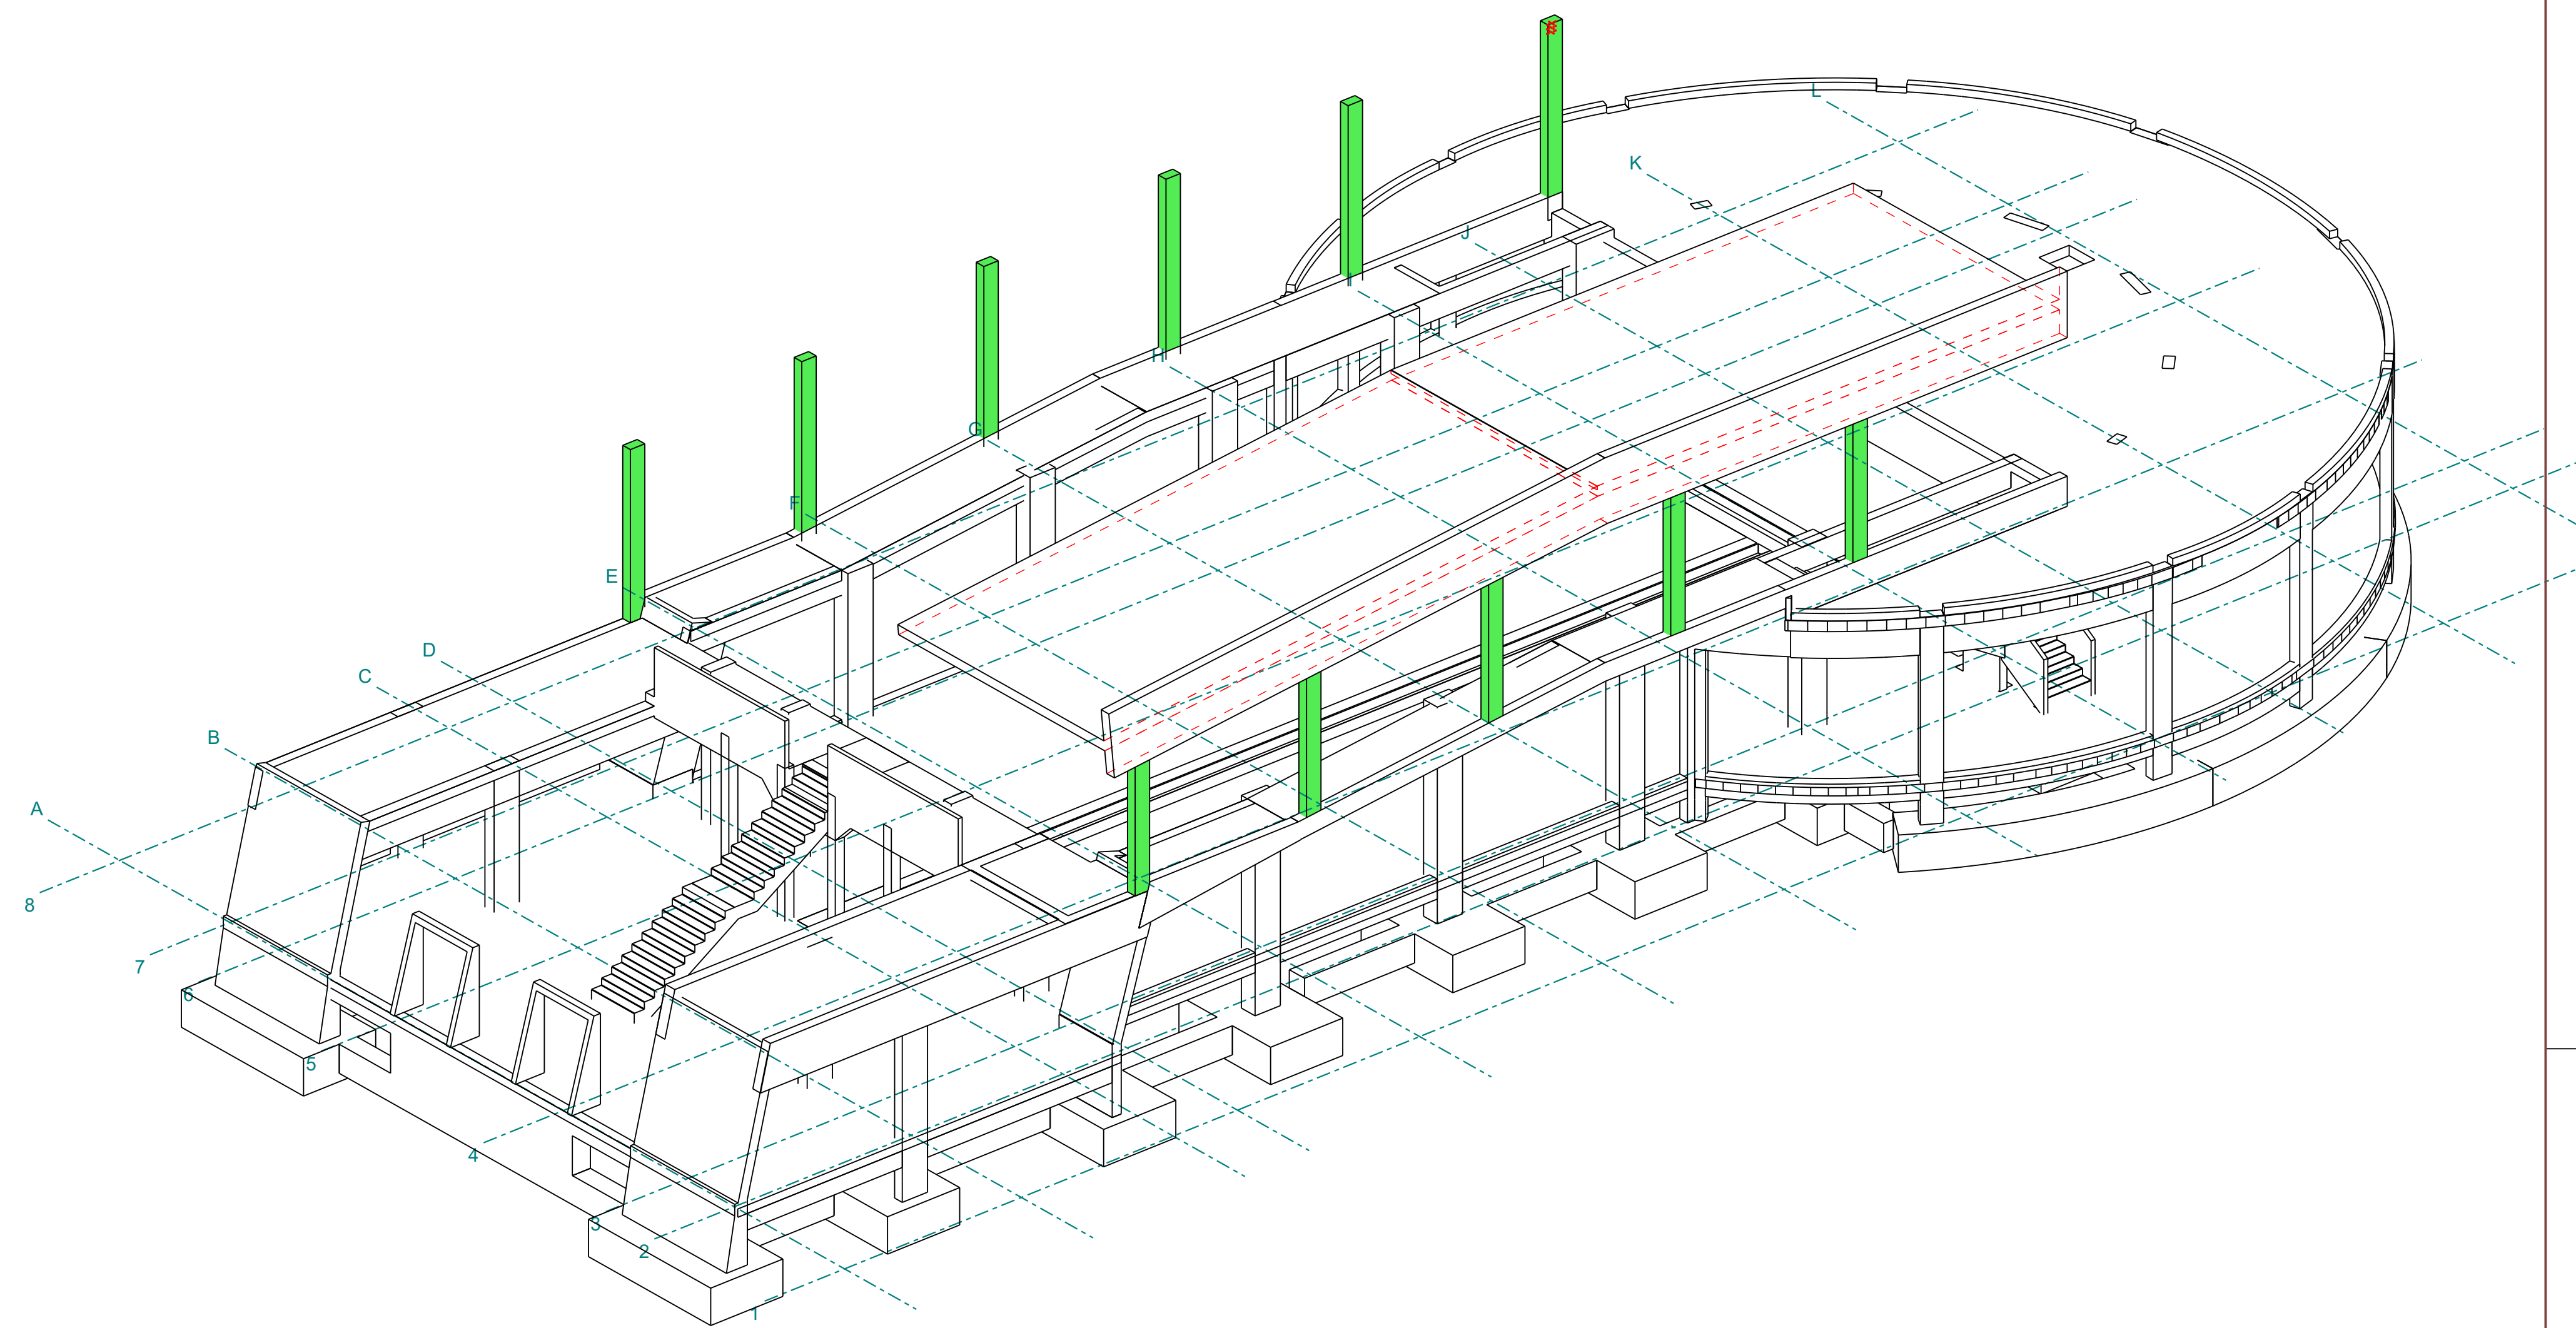

A-A  
1:20

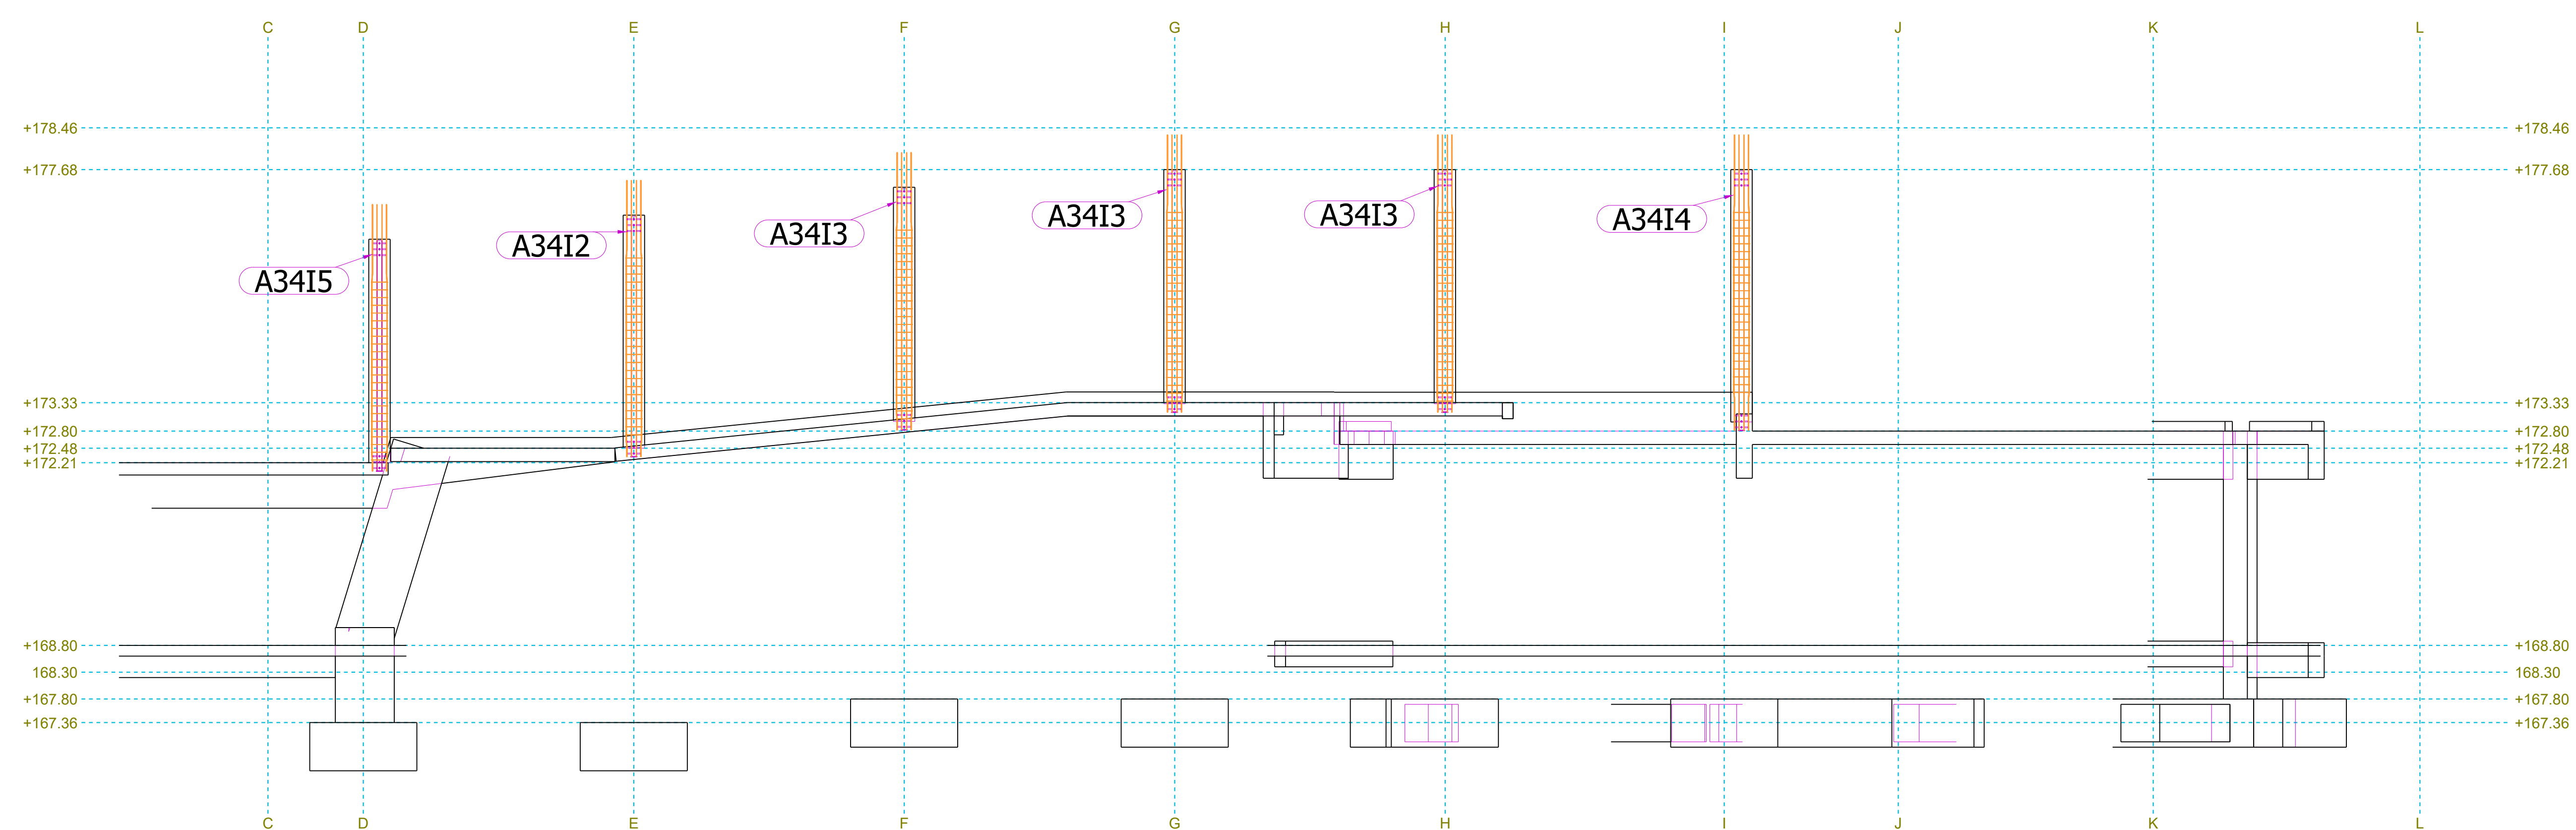

B-B  
1:20