




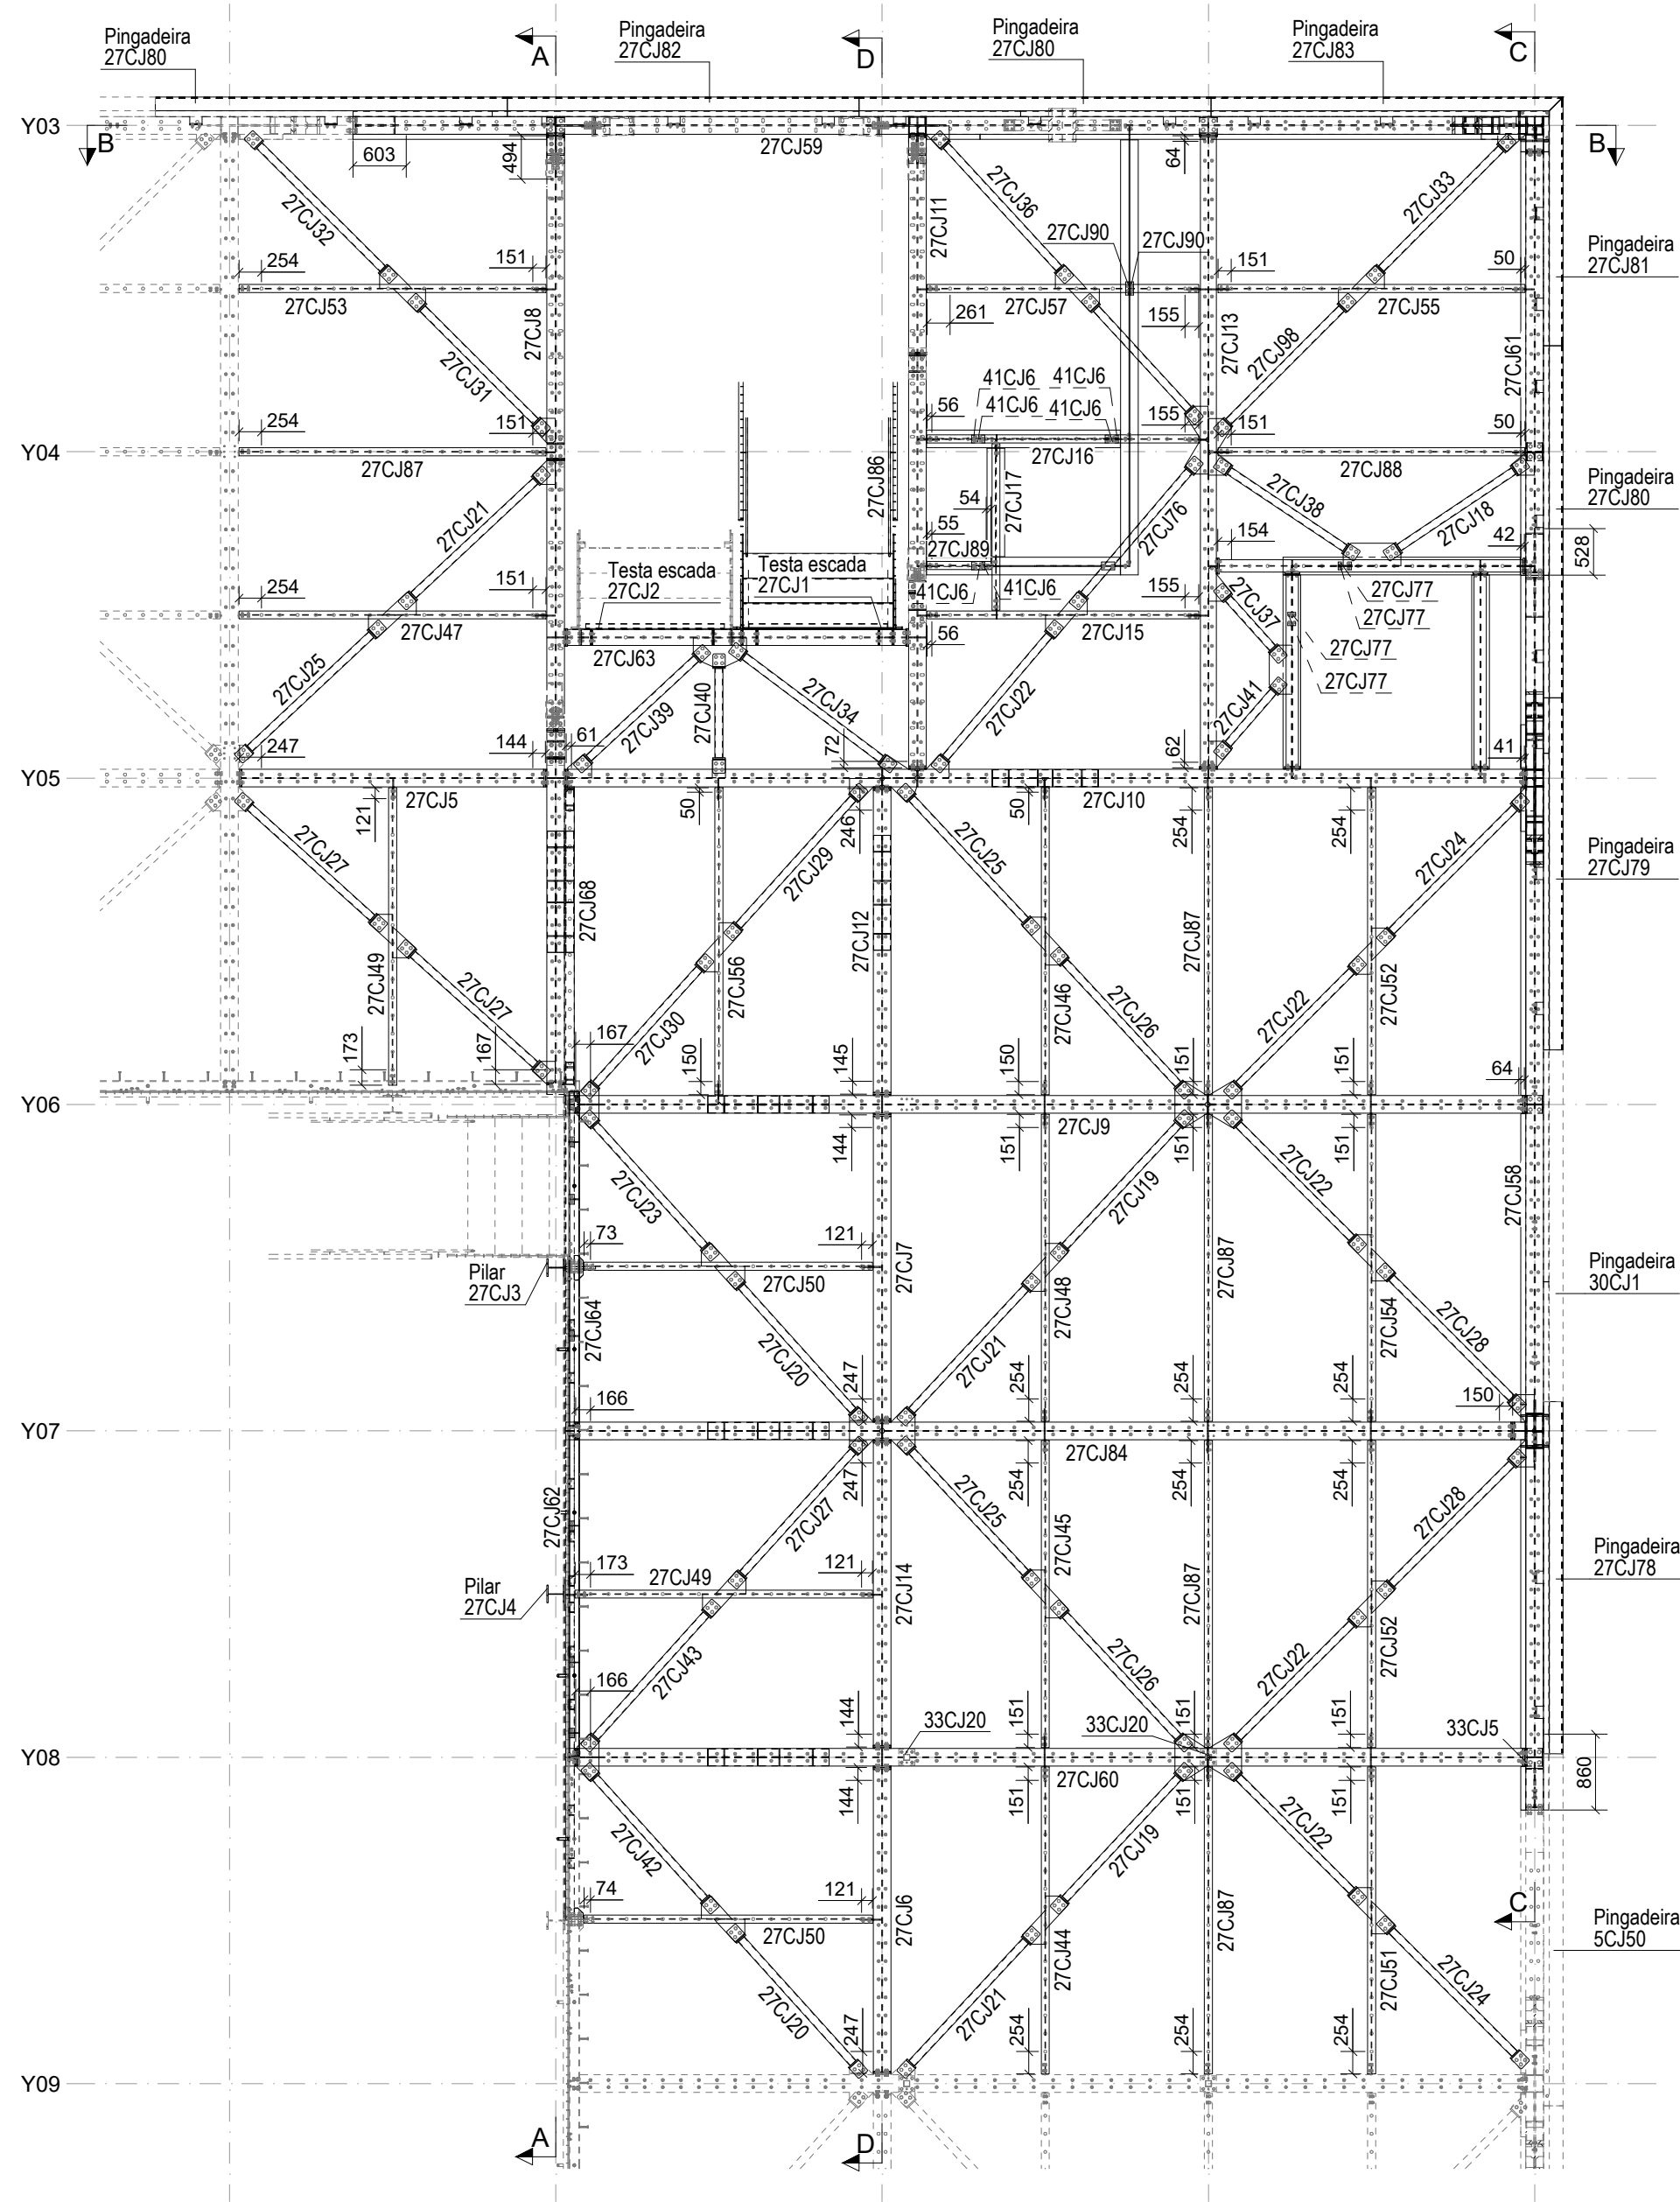

B_Planta | Nivel P1_(41.21)

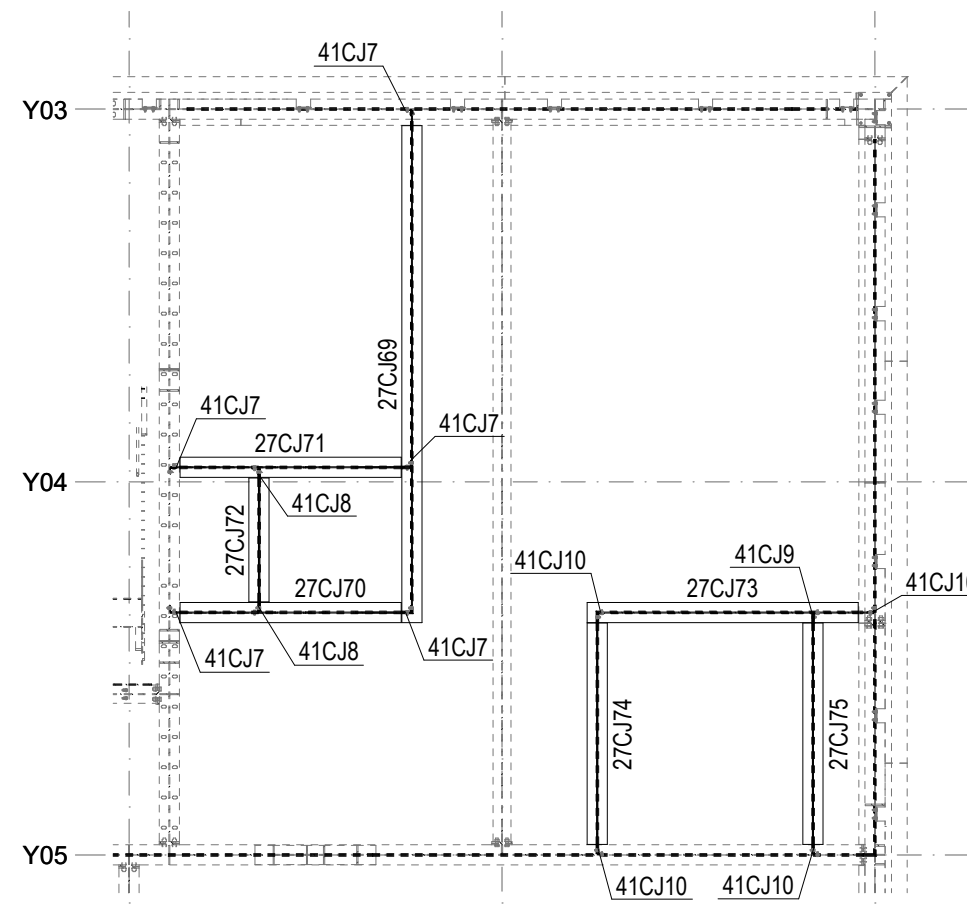

B_Planta | Nivel P1_(41.21)

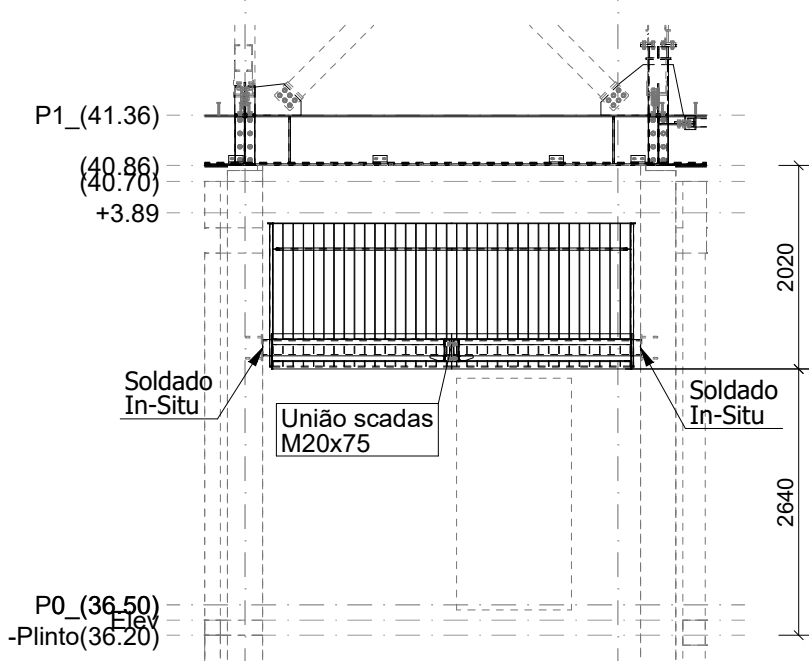

I - I

