


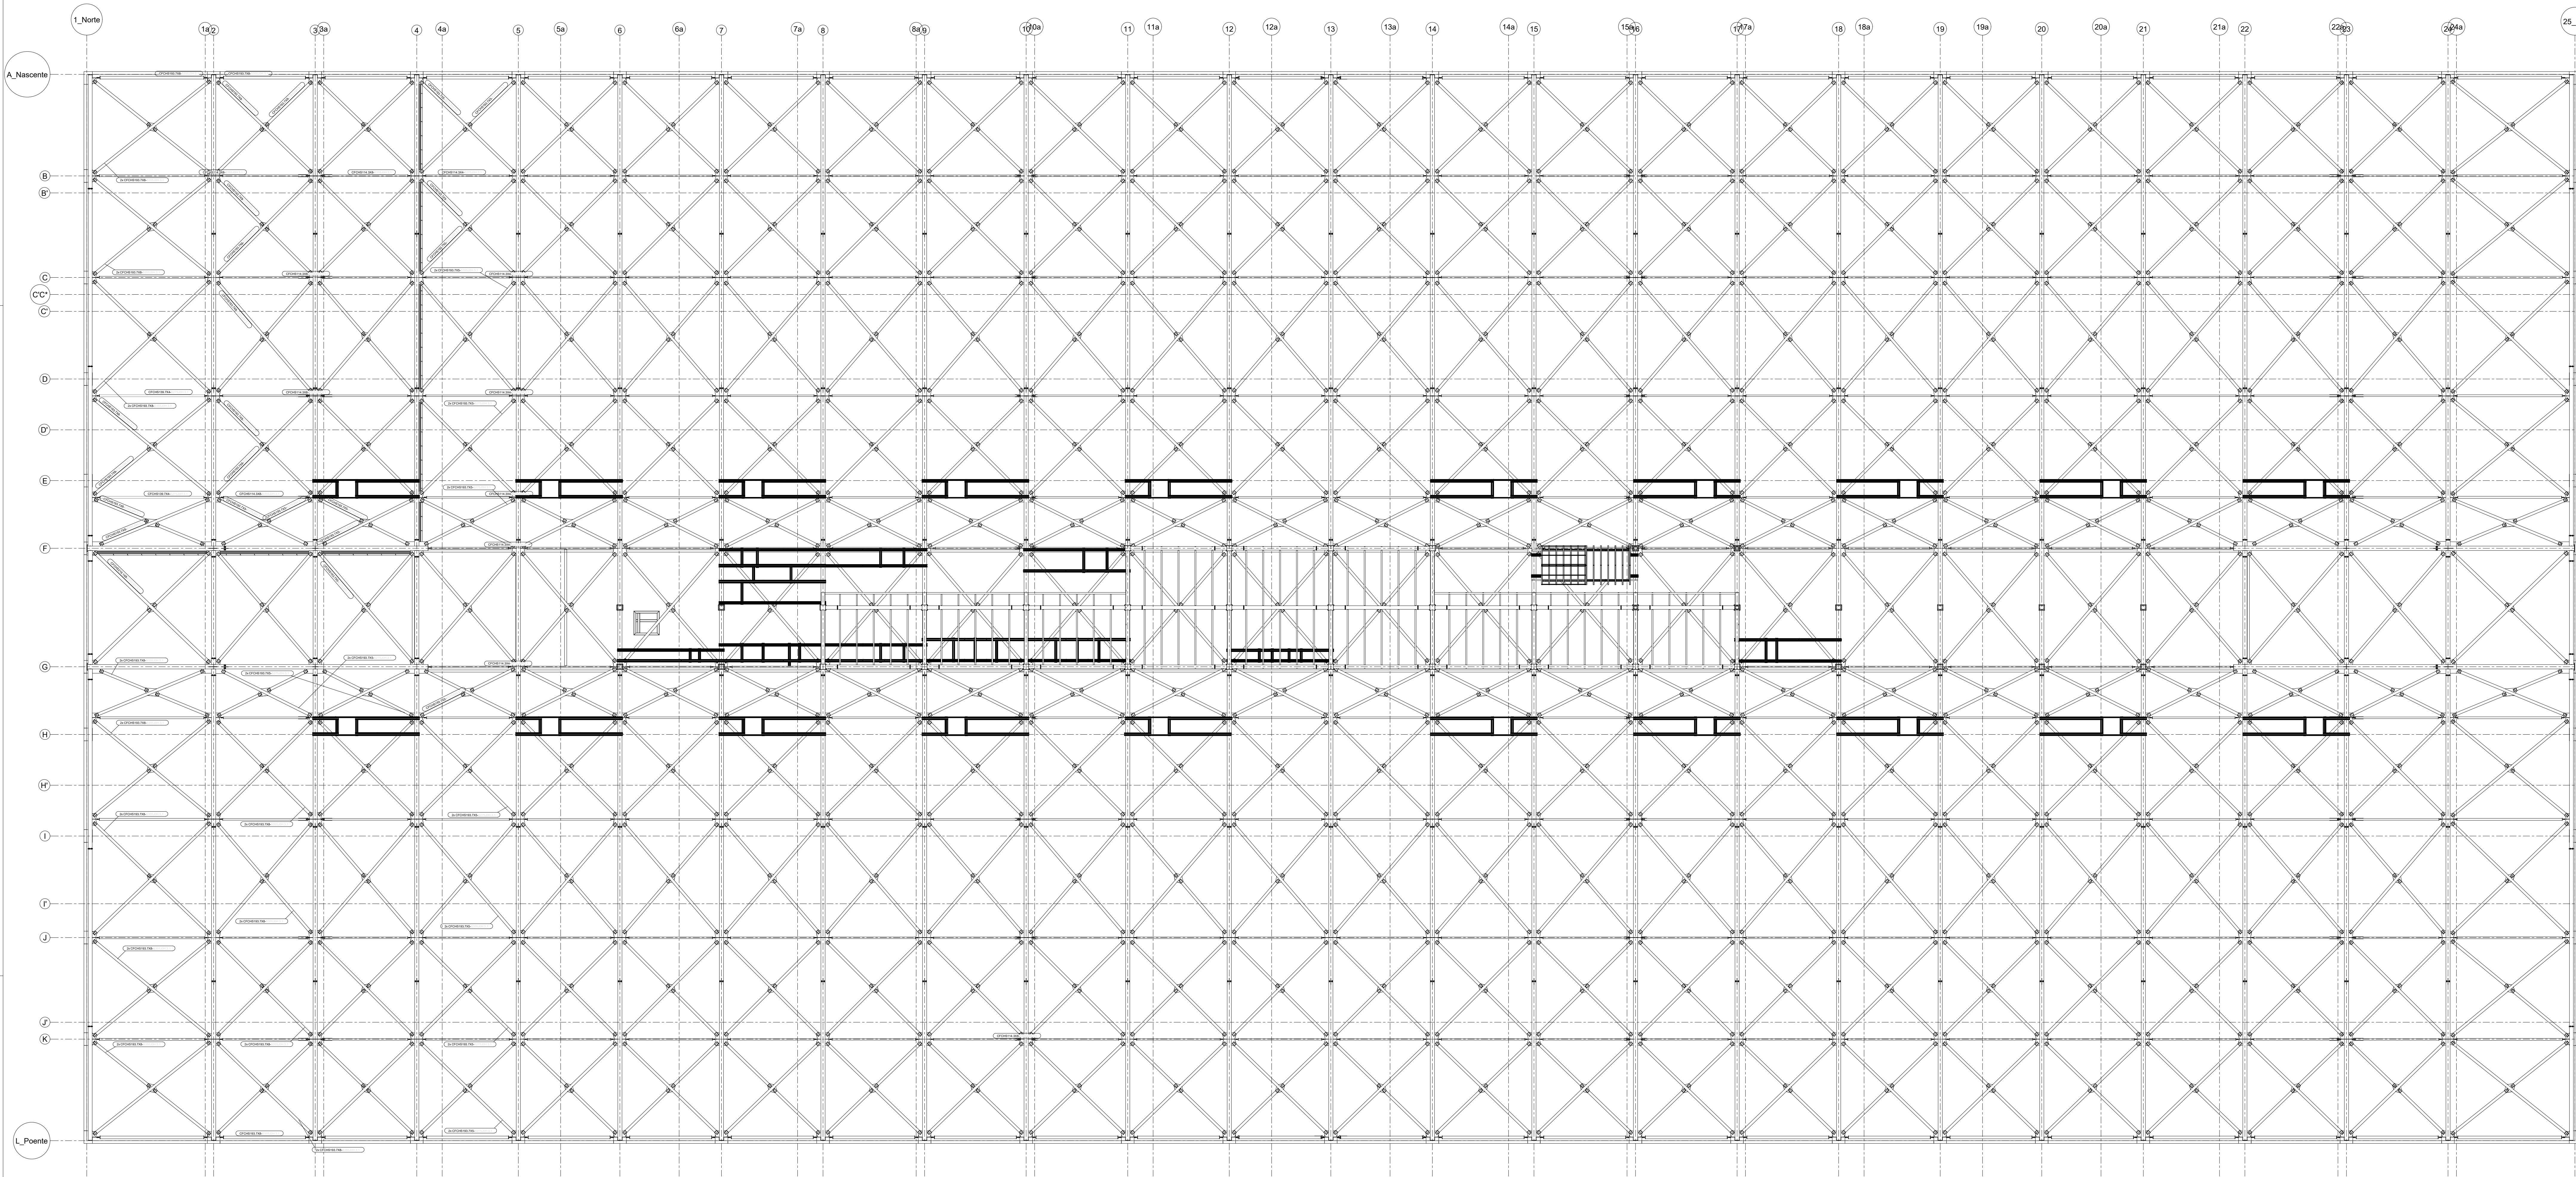

Planta | Nível +60.95, 1:160