
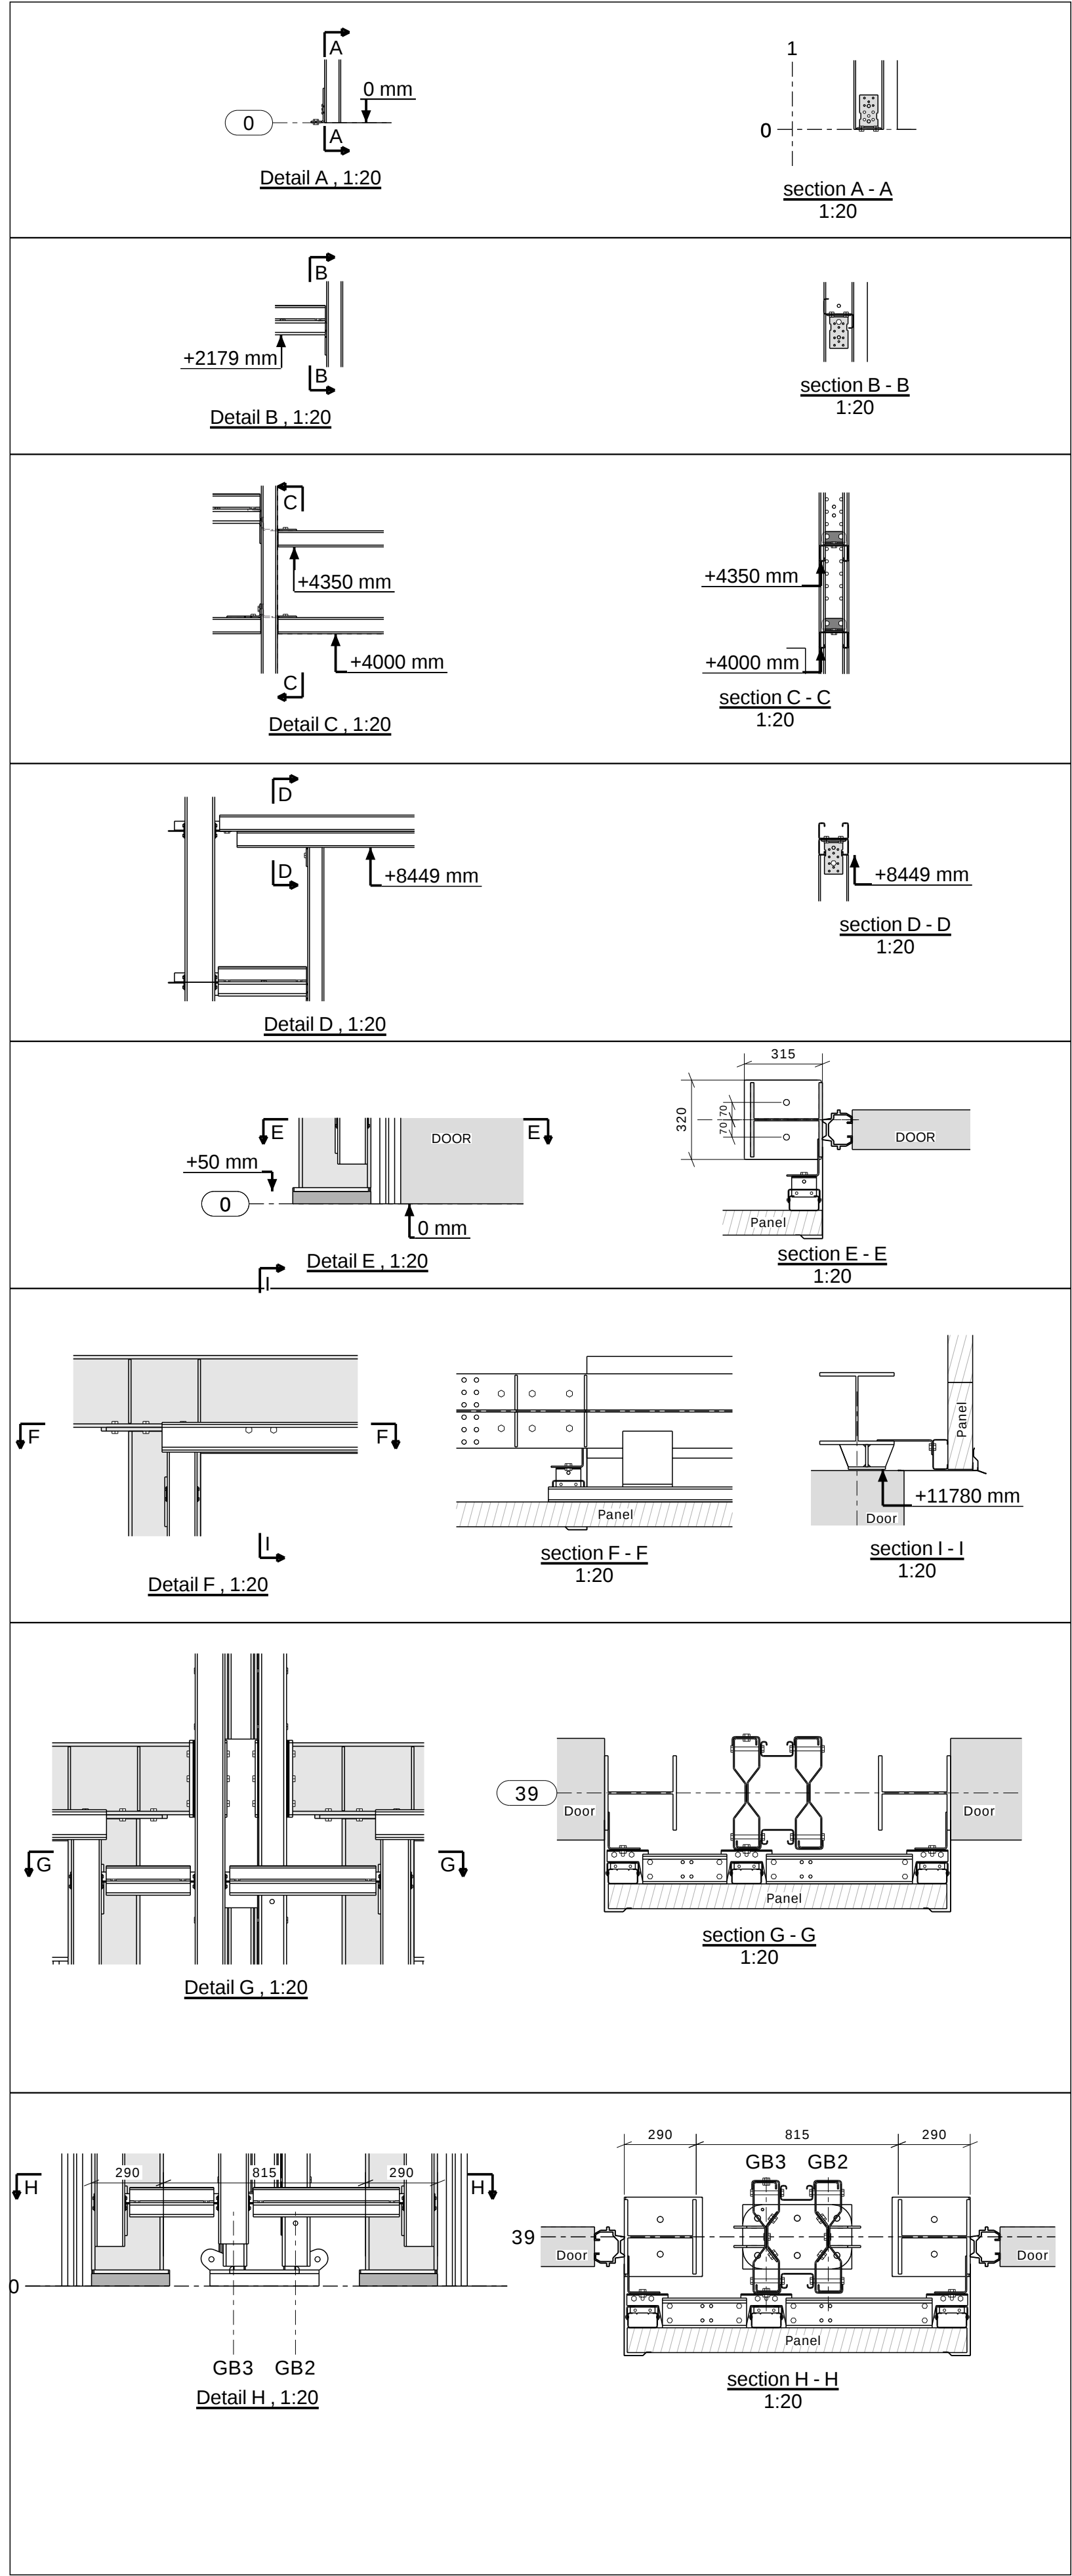
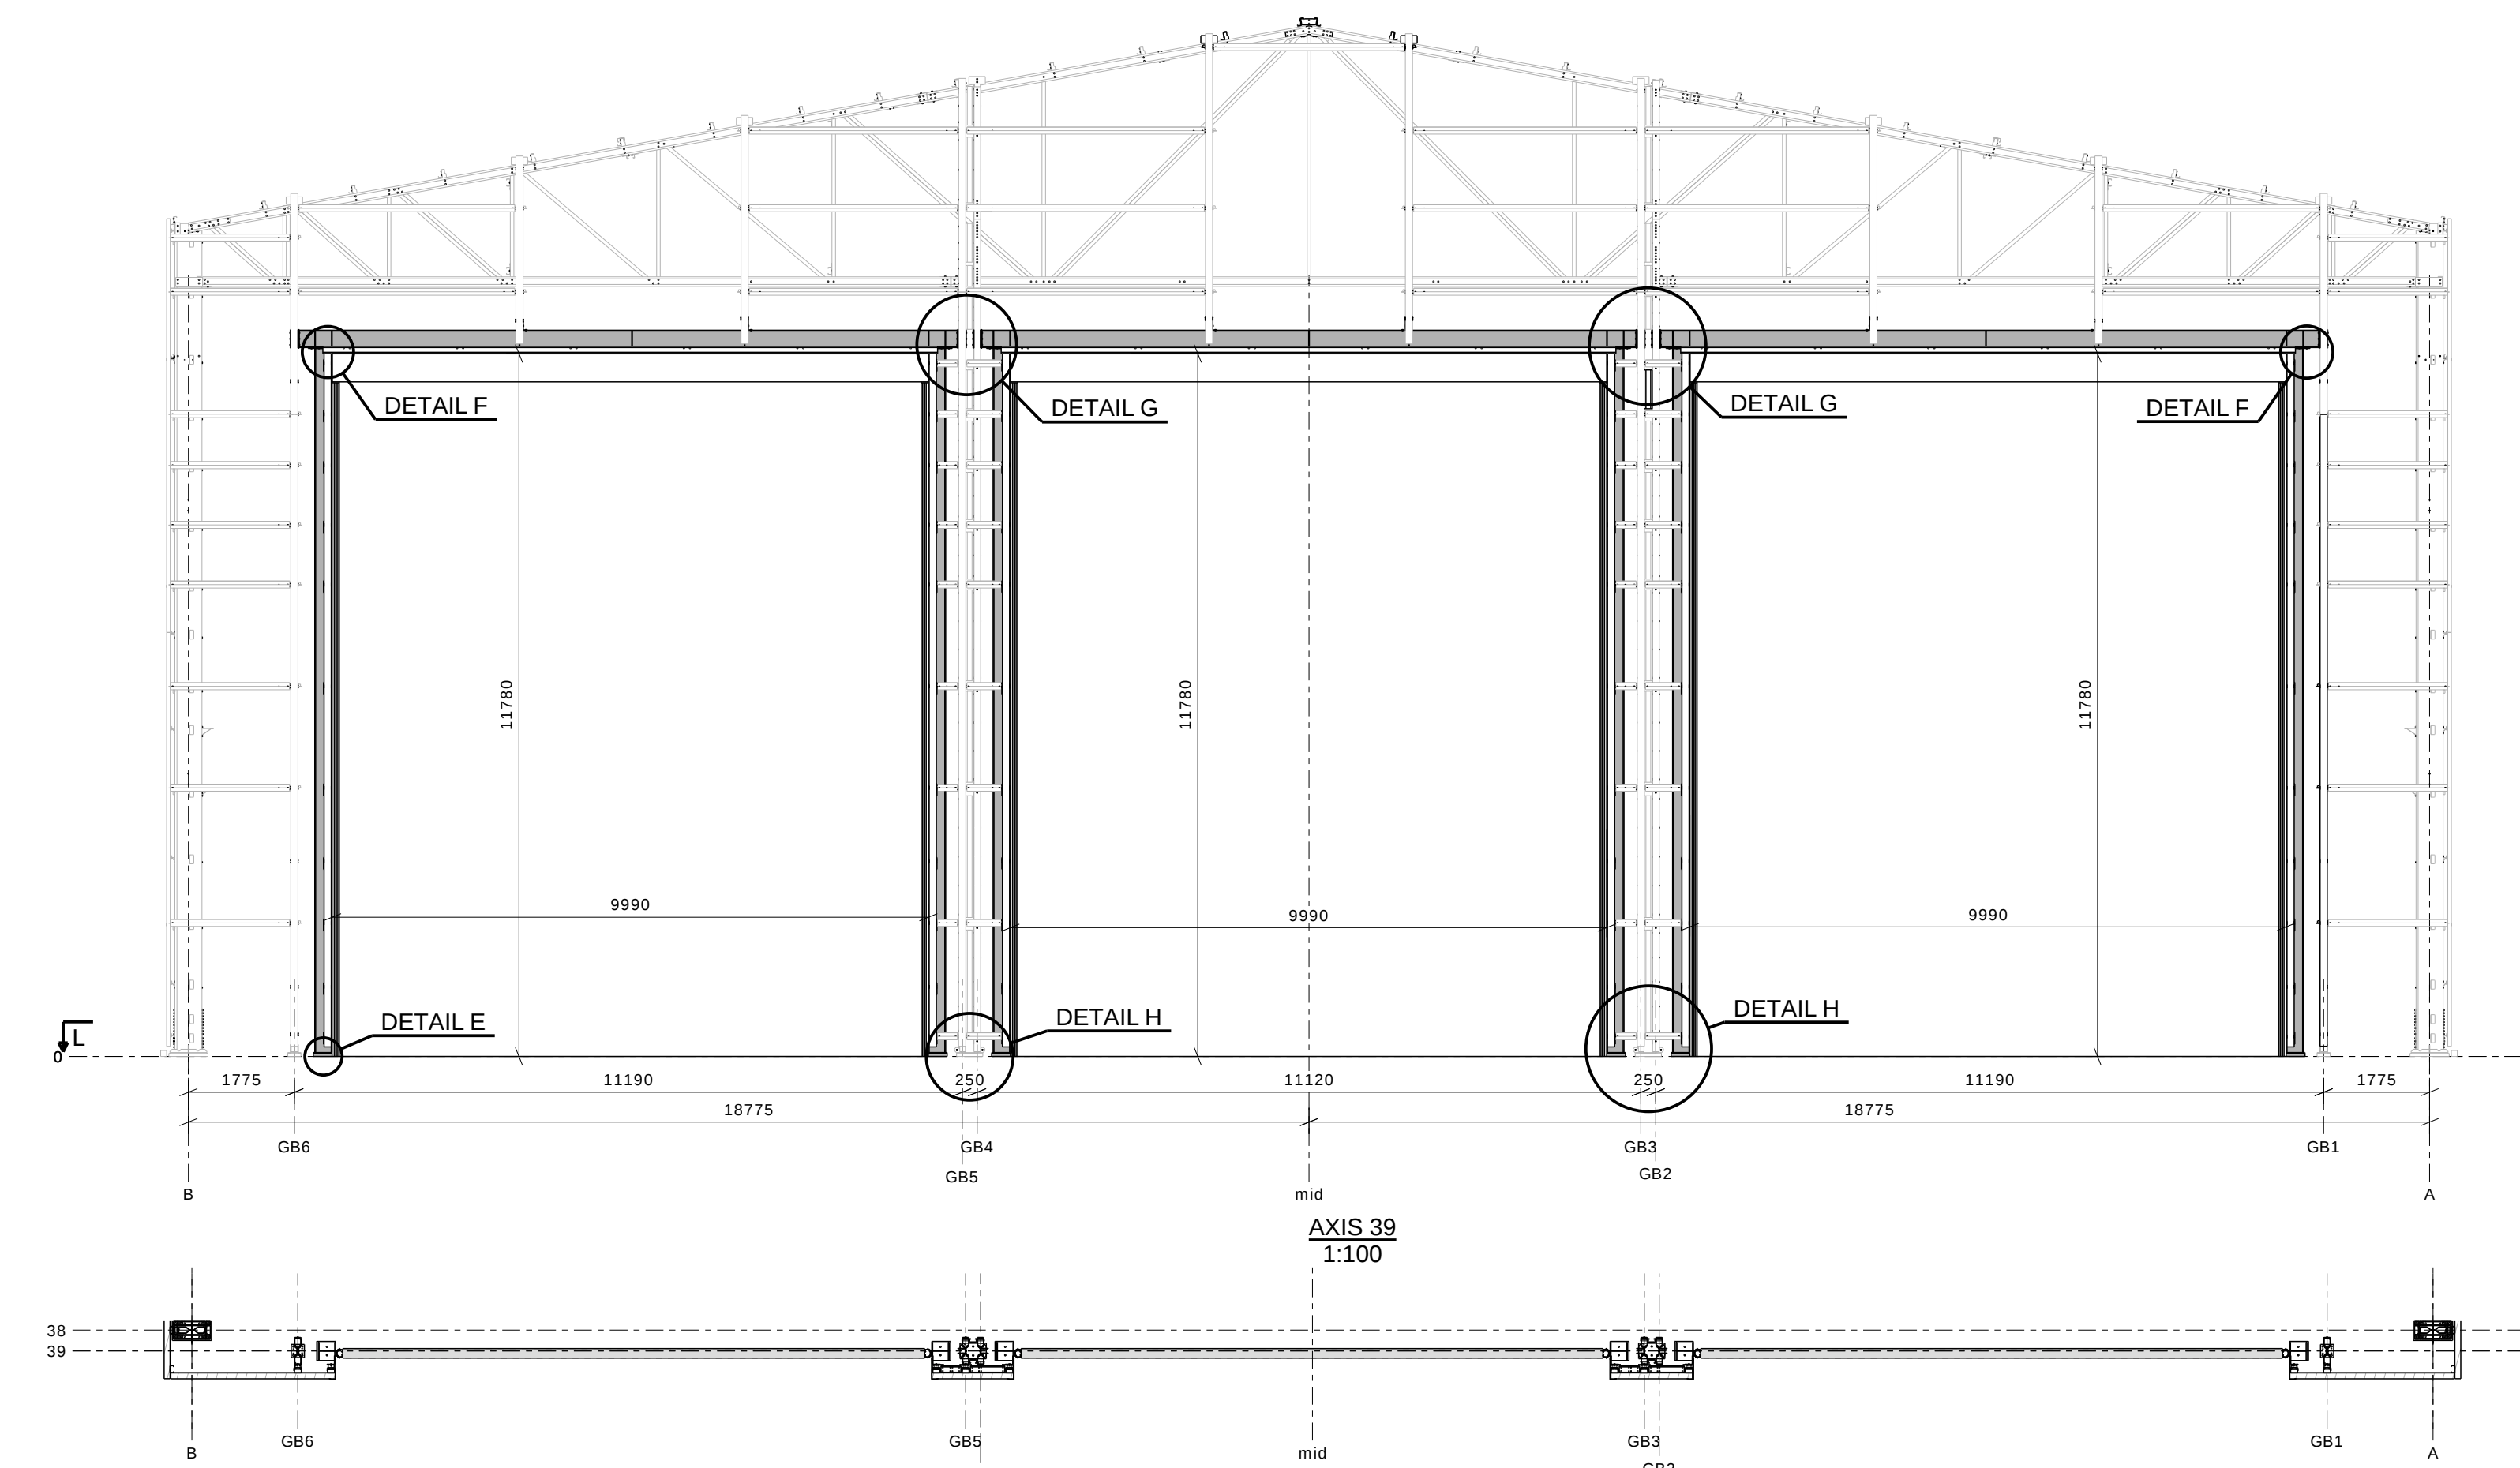


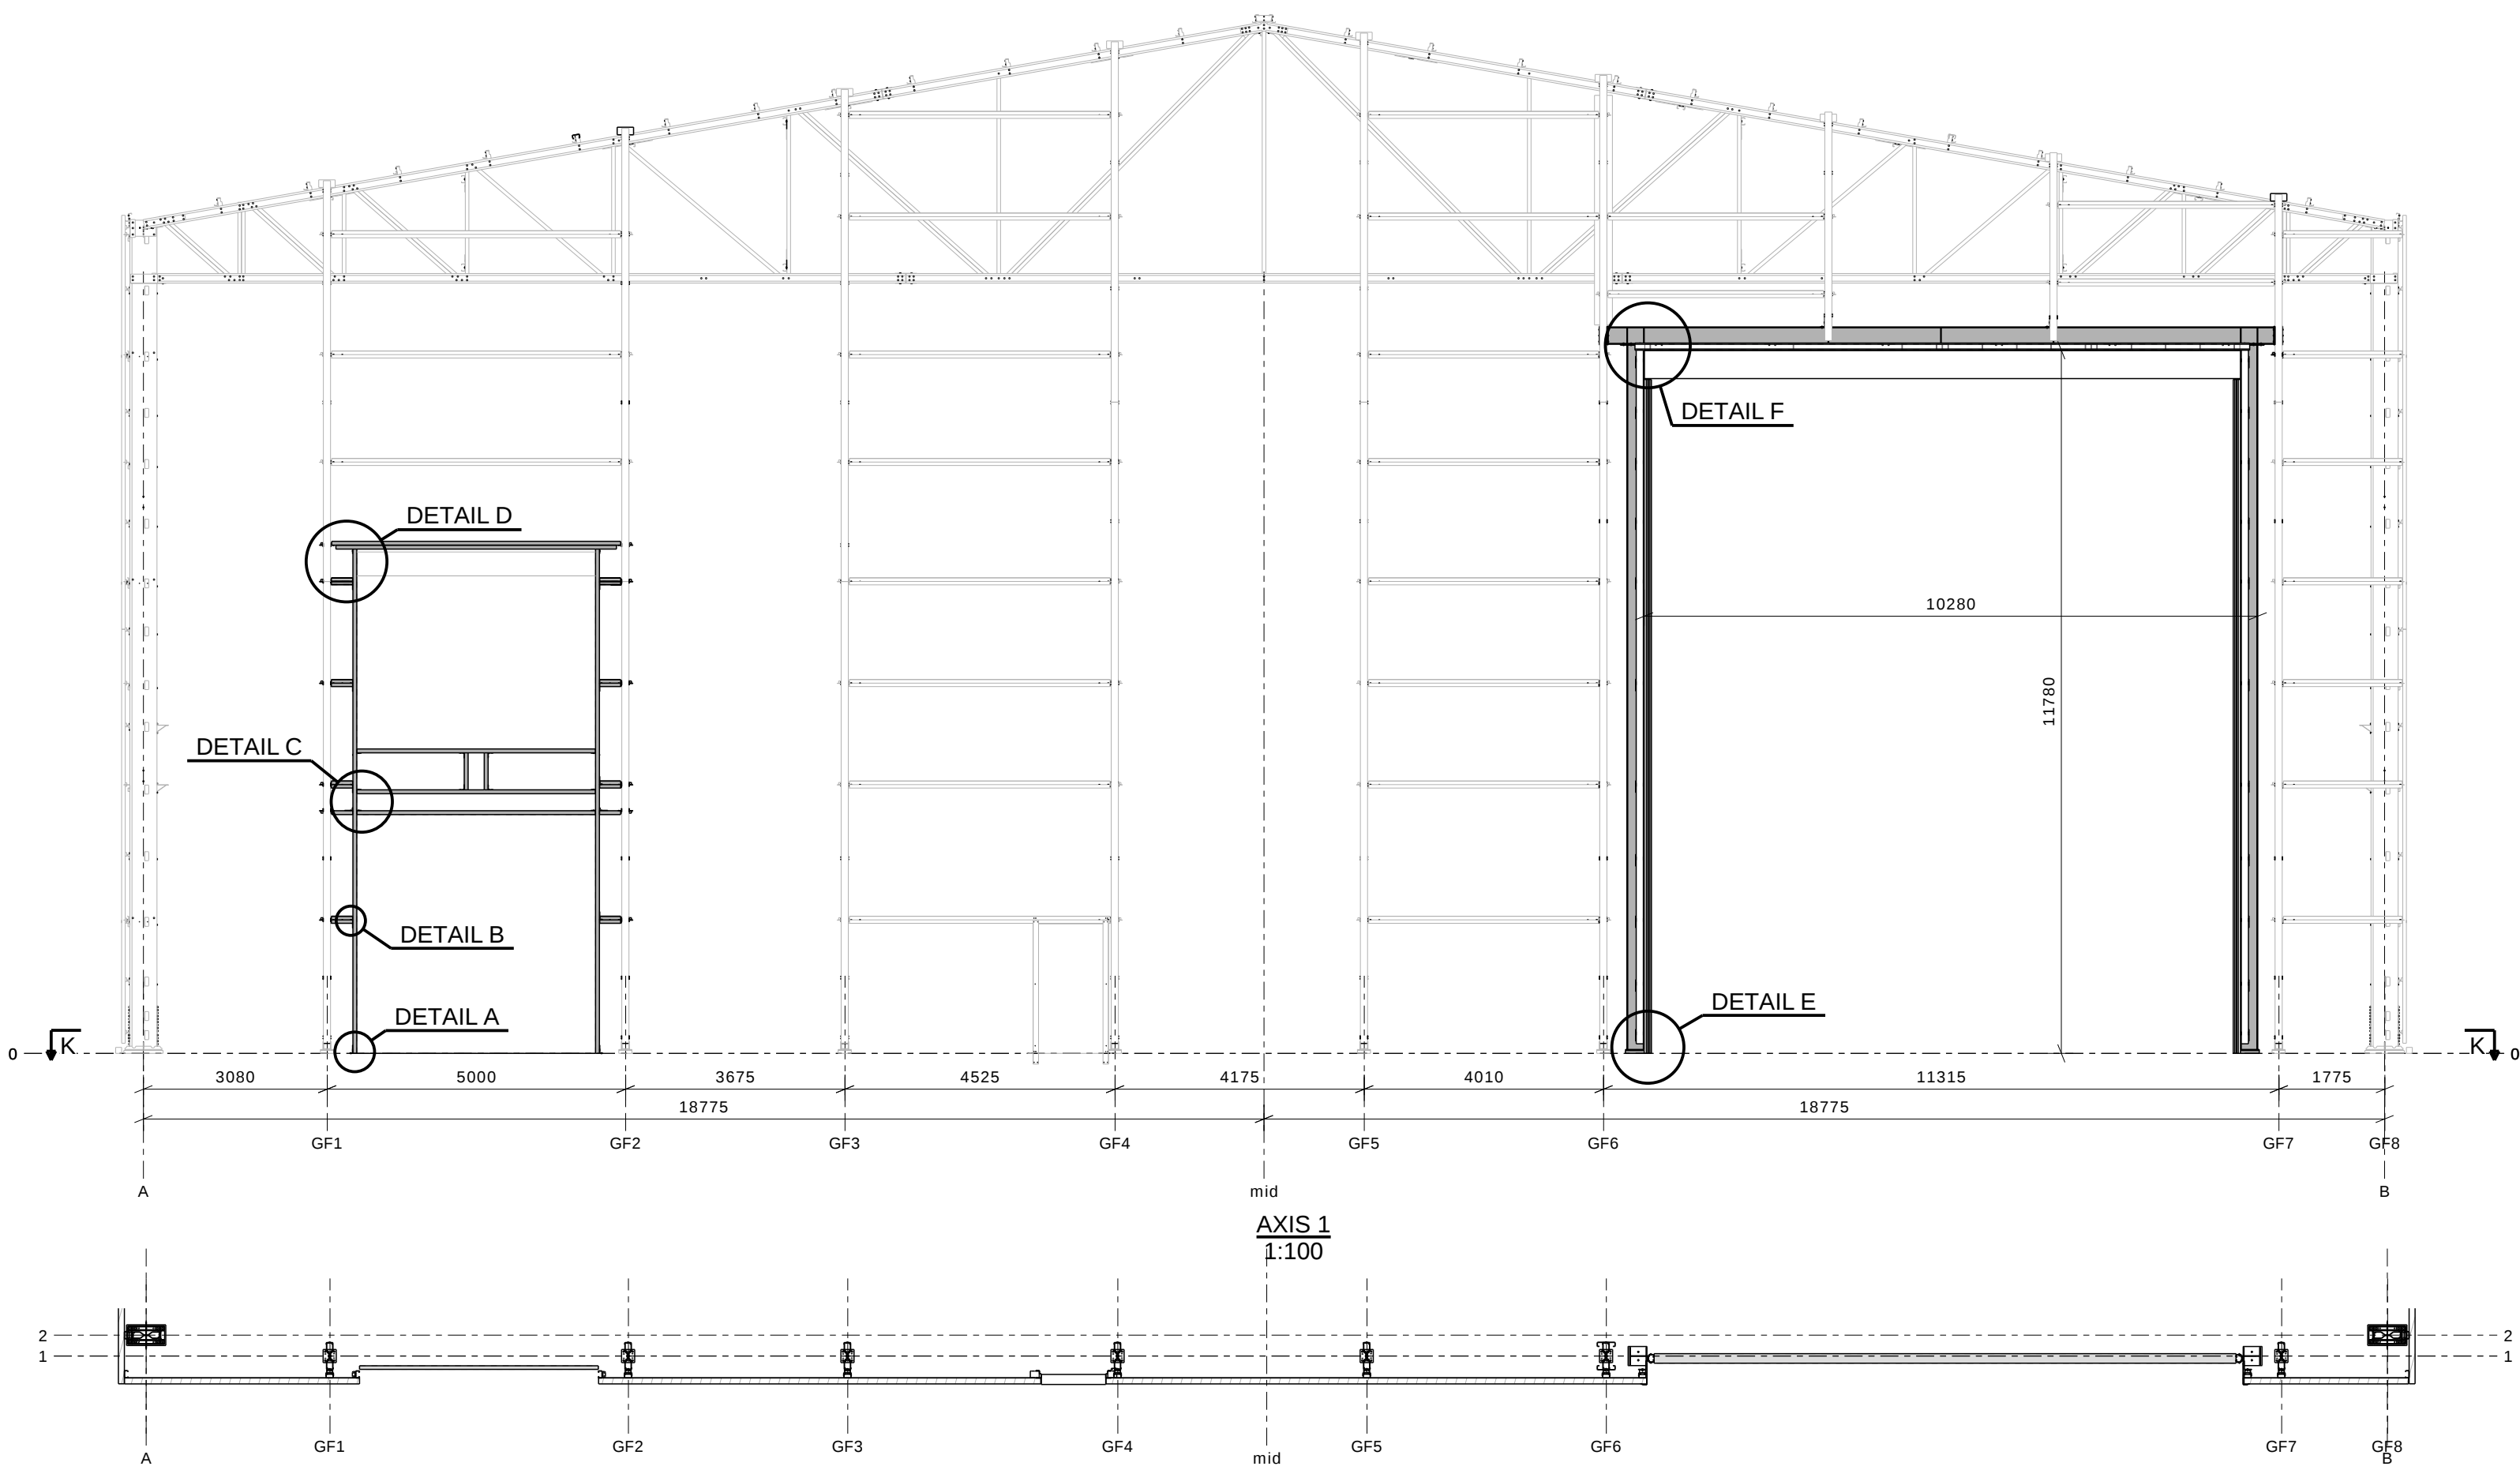

FRISO MAT
BUILDING DREAMS IN STEEL SINCE 1978

N.V./S.A.
Stokerijstraat 79
B-2110 WIJNEGEM (ANTWERP)
tel: +32 3 353 33 99
fax: +32 3 353 32 52
e-mail: info@frisomat.be

client:
Siemens Hull
United Kingdom

scale: 1:20, 1:100 date: 13.06.2024

FRISOHALL_FC_TR_10'
width: 38.00 m
height: 13.90 m
length: 143.80 m
type: 380/139
project: ax2400149
order: EX 015-24
Door structure