

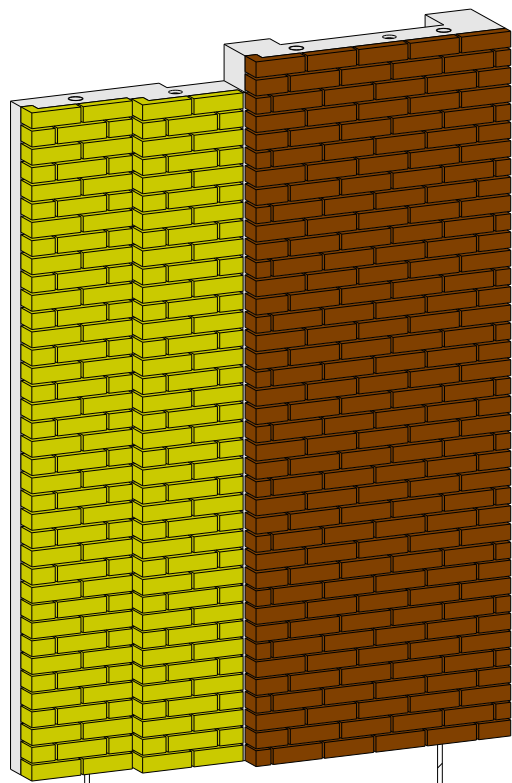
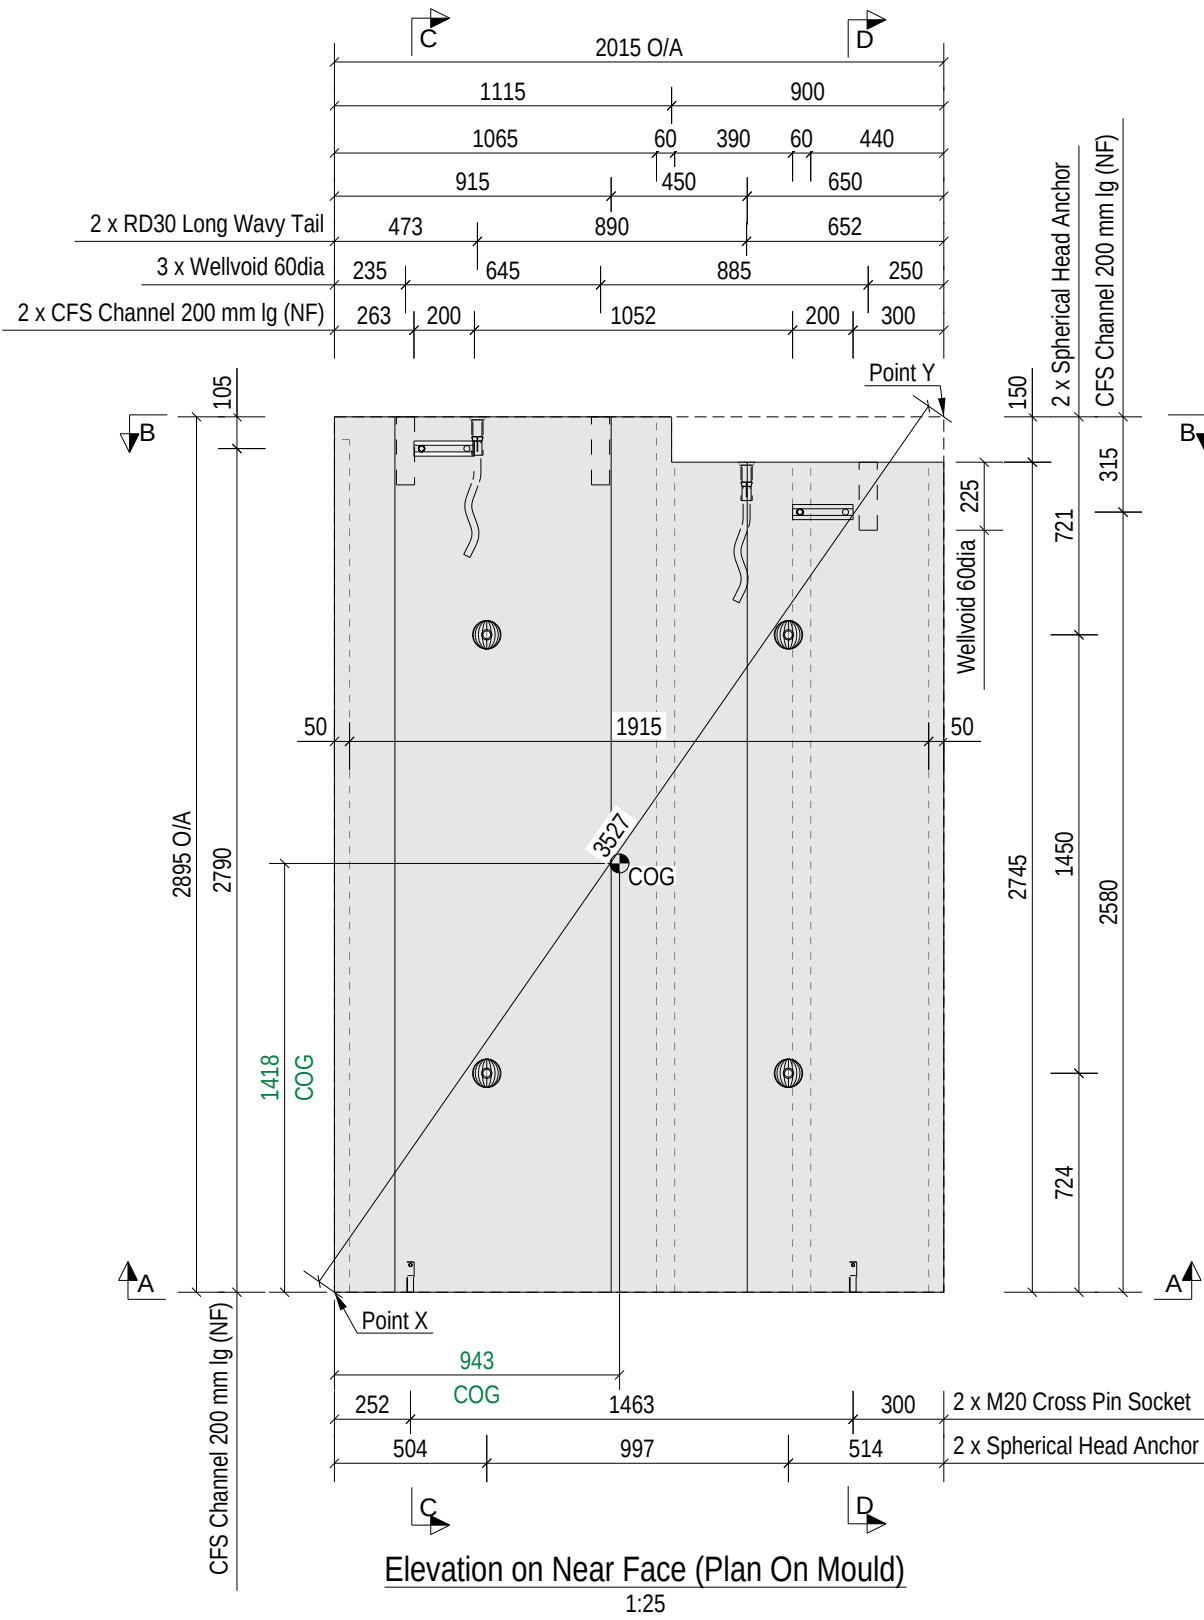
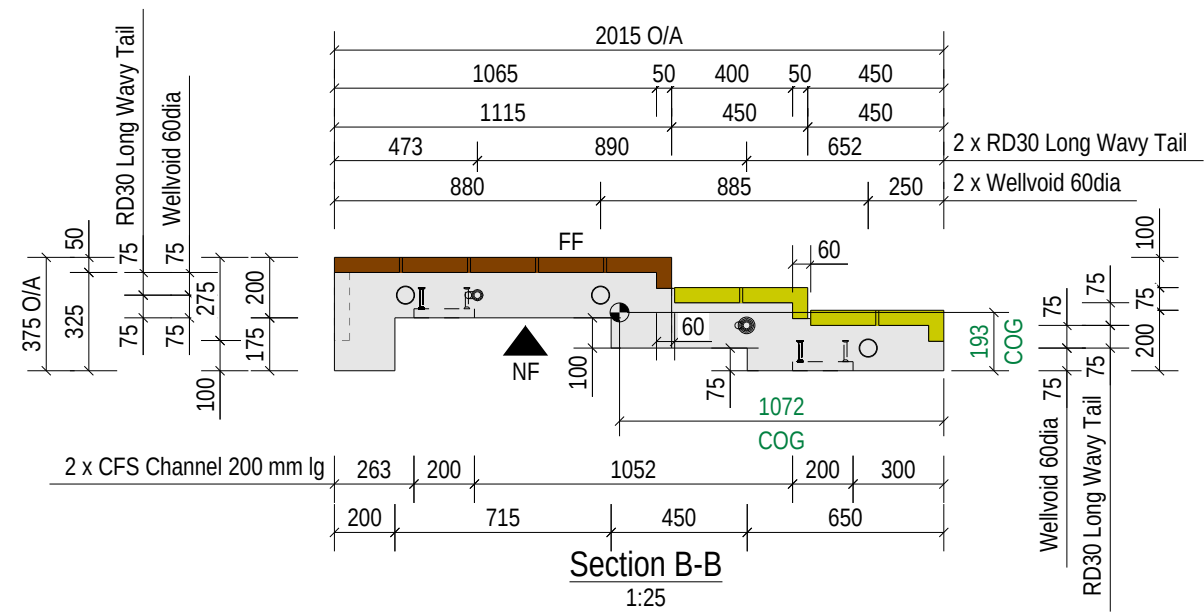


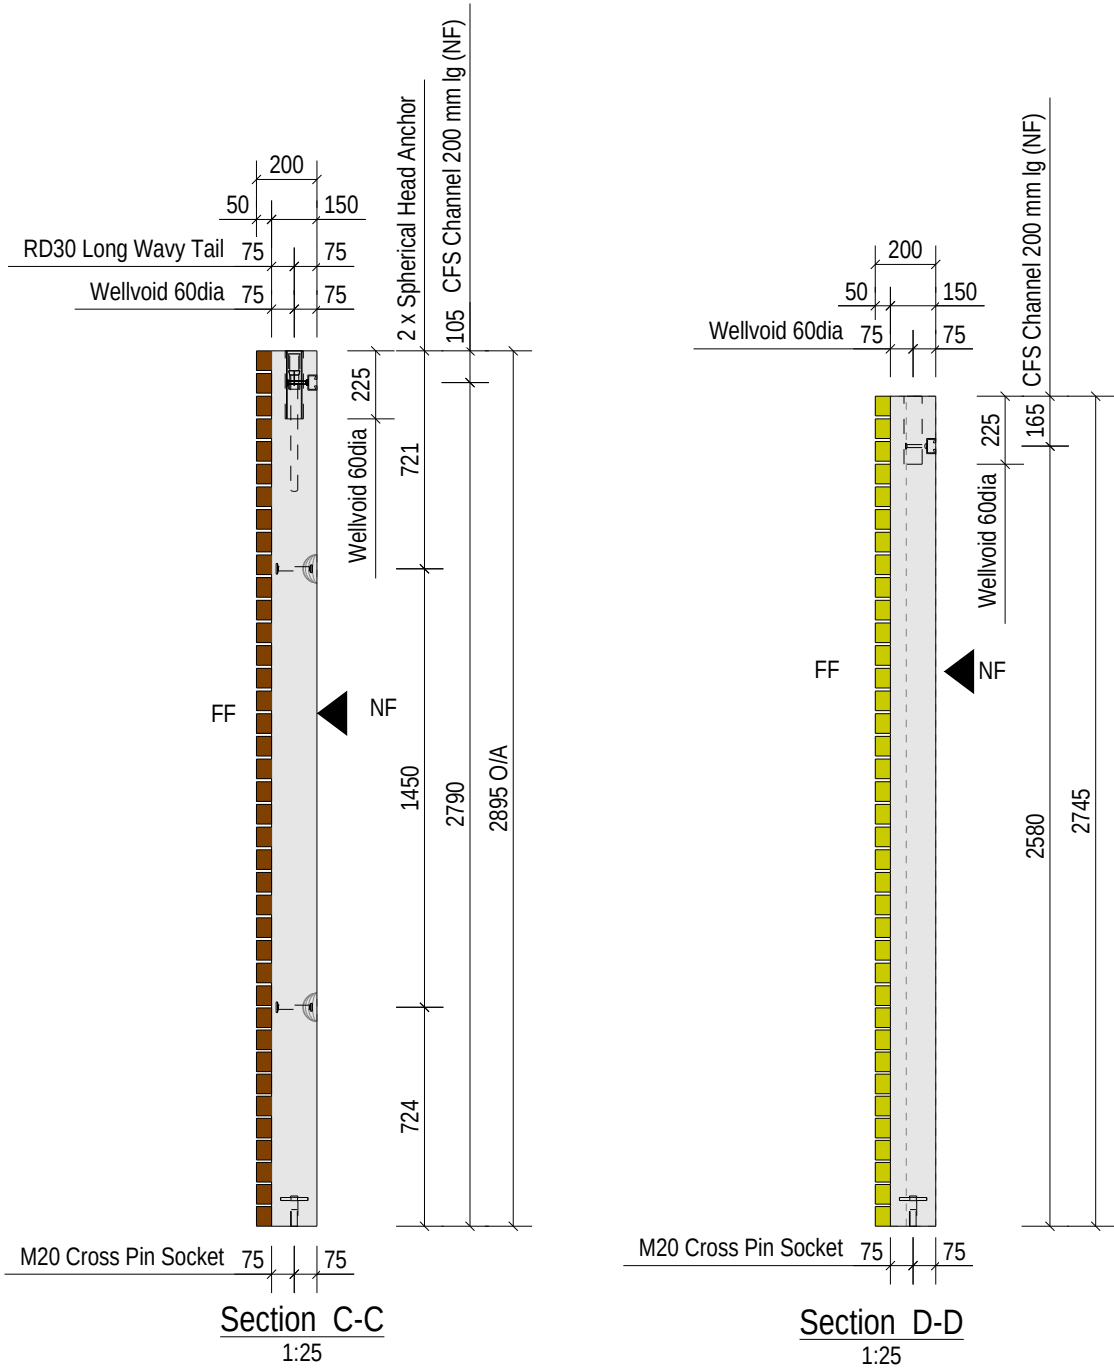


3d View to Front of Panel

▲ = Viewing arrow

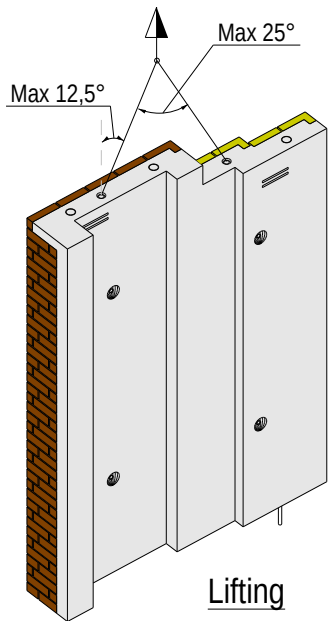


Lifting

Lifting anchors are designed for vertical lifting only. Tilt up table must be used for rotating the panel from flat to vertical position.

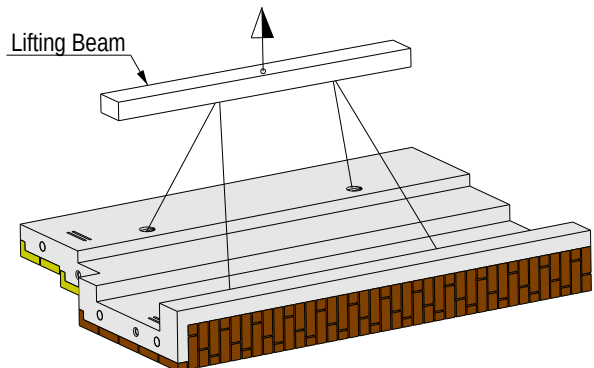

Demoulding

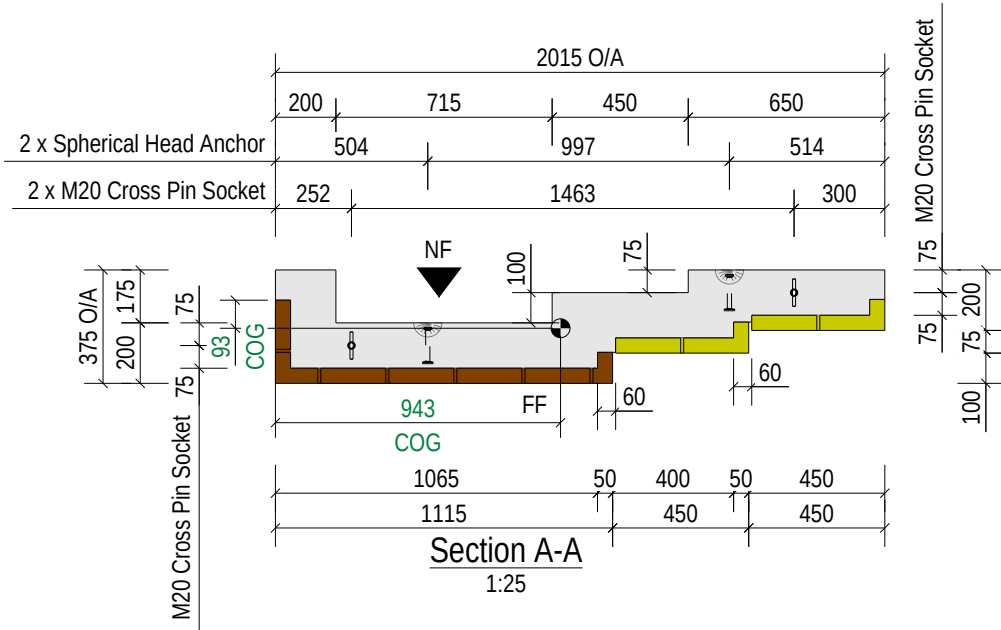


Section A-A


1:25

External Finishes Key

LIT-01

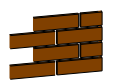

Brick Mix Palette A 60/40% Lucan Blend - 60% MSZ-EF-12/WA, 40% MSZ-EF-90B/WA randomly mixed

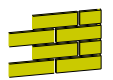

Brick Palette B (MSZ-EF-90B/WA)

Rev	Date	Revision Detail	By	Chk	App
-----	------	-----------------	----	-----	-----

Client.

Project.

2 Lucan Place

Title.

GA1 of Cladding Panel CP-2016

Scale: As Shown

Status:

Issued for Manufacture - A

Drawn:

Checked:

Approved:

Drawing No :

Rev: