




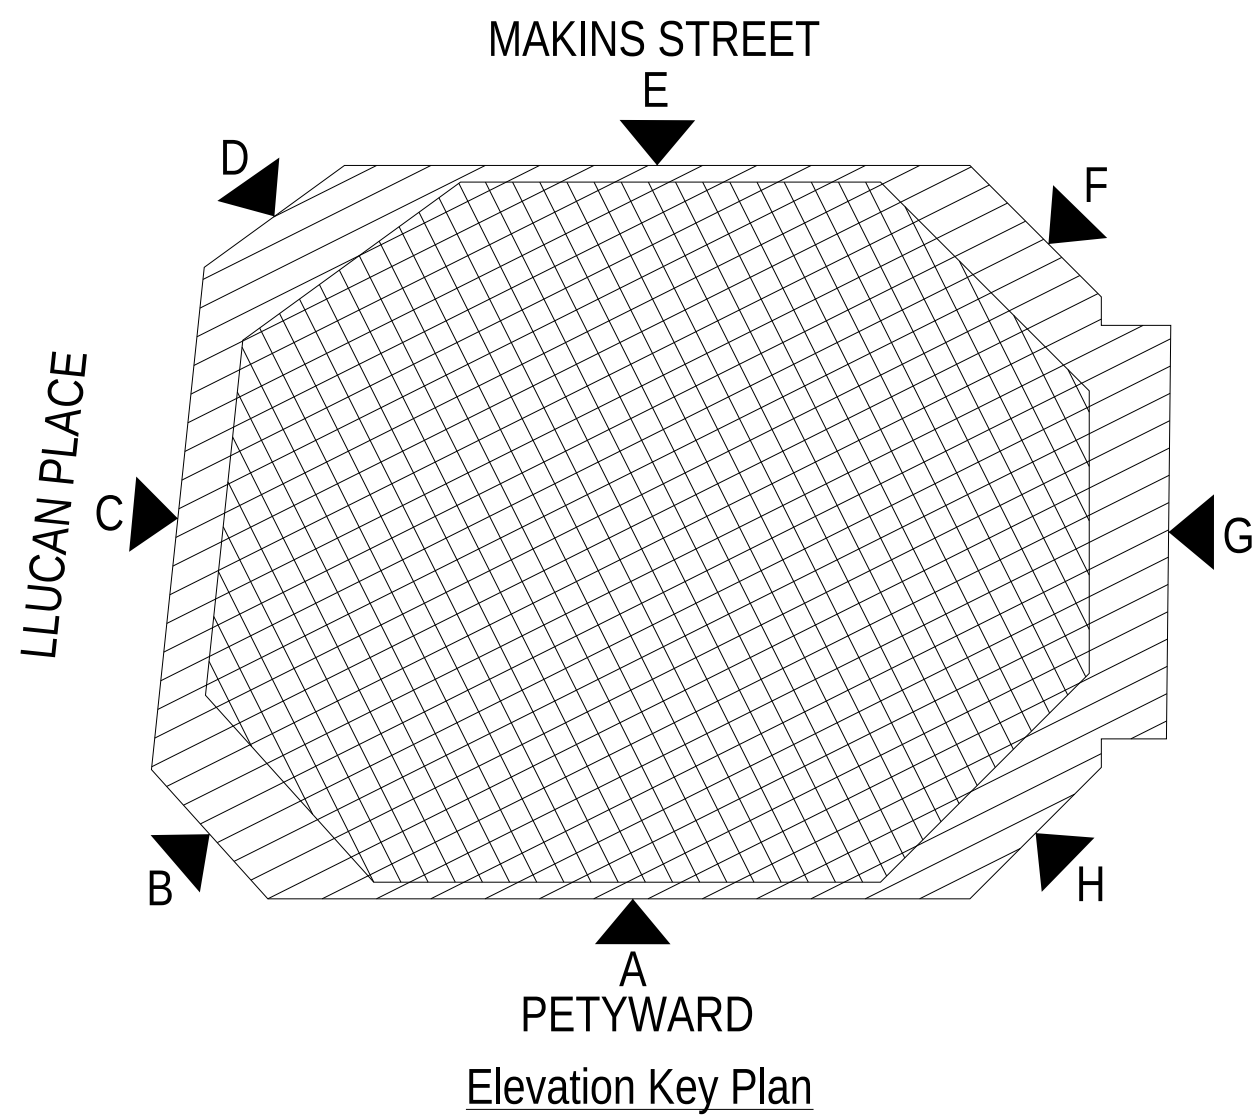


PETYWARD
Elevation Key Plan

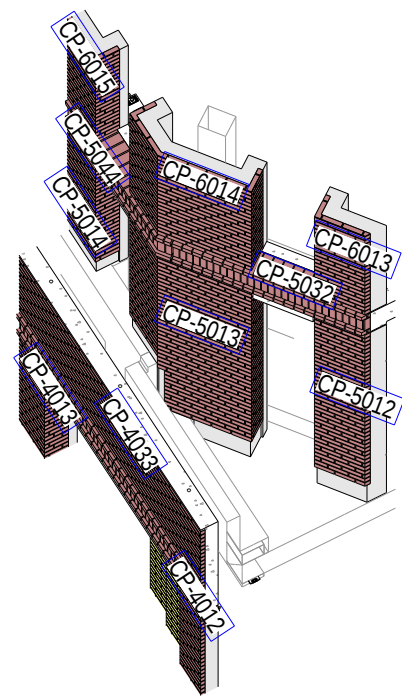


VIEW A - 3D VIEW
1:75

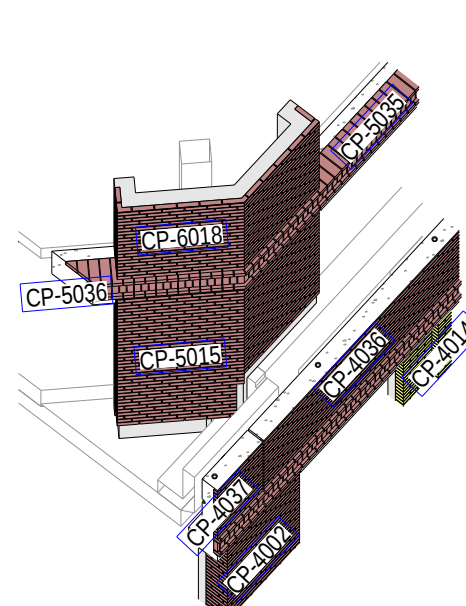

VIEW B - 3D VIEW
1:75

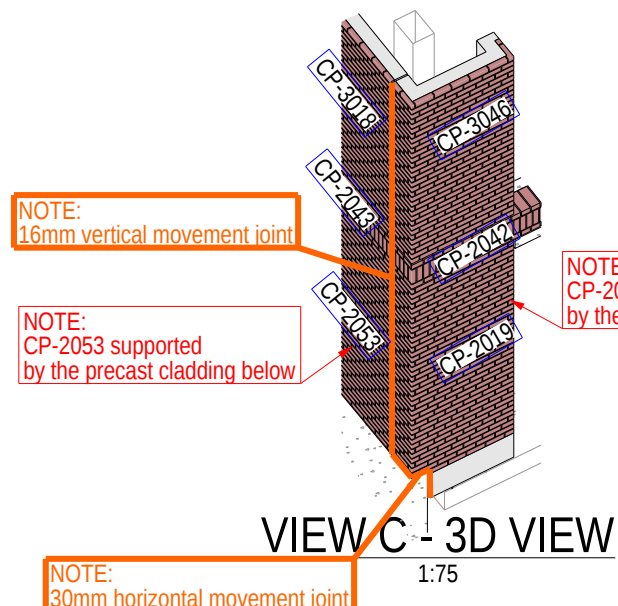

VIEW C - 3D VIEW
1:75

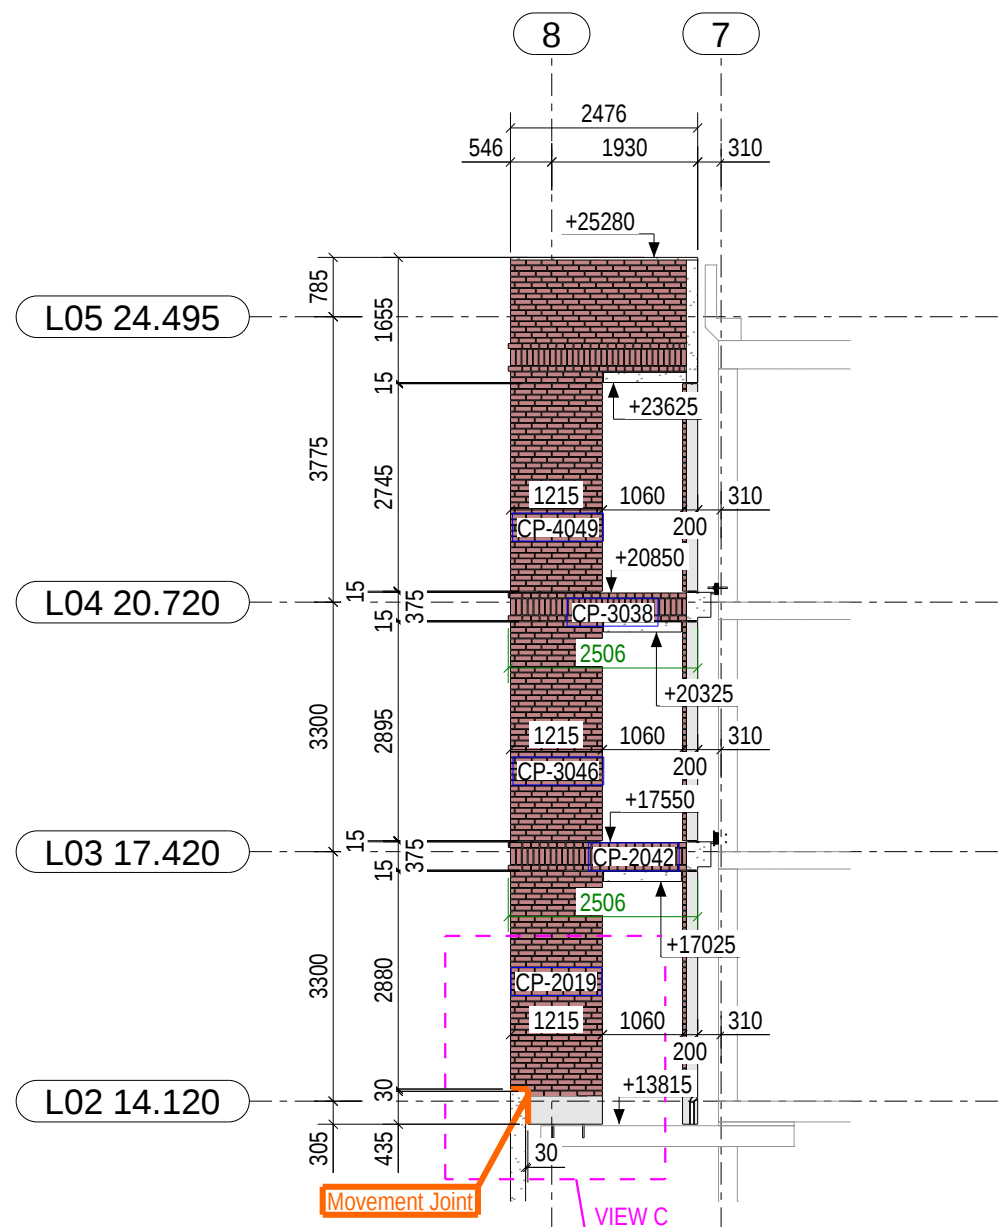


Set back elevation E (Makins Street Elevation)
1:100

NOTE:
FOR CLADDING CONNECTION
DETAILS SEE DRAWINGS:
LUC-XXX-ZZ-XX-DR-X-0950
LUC-XXX-ZZ-XX-DR-X-0951
LUC-XXX-ZZ-XX-DR-X-0952
LUC-XXX-ZZ-XX-DR-X-0953
LUC-XXX-ZZ-XX-DR-X-0954
LUC-XXX-ZZ-XX-DR-X-0955
LUC-XXX-ZZ-XX-DR-X-0956
LUC-XXX-ZZ-XX-DR-X-0957
LUC-XXX-ZZ-XX-DR-X-0958
LUC-XXX-ZZ-XX-DR-X-0959
LUC-XXX-ZZ-XX-DR-X-0960

NOTE:
FOR SETTING OUT OF CHANNELS
IN SLAB SEE DRAWINGS:
LUC-XXX-ZZ-01-DR-X-0901
LUC-XXX-ZZ-02-DR-X-0902
LUC-XXX-ZZ-03-DR-X-0903
LUC-XXX-ZZ-04-DR-X-0904
LUC-XXX-ZZ-05-DR-X-0905
LUC-XXX-ZZ-06-DR-X-0907
LUC-XXX-ZZ-07-DR-X-0909
LUC-XXX-ZZ-07-DR-X-0910

NOTE:
FOR LOCATION OF MOVEMENT JOINTS
AND FIXING BRACKETS SEE DRAWINGS:
LUC-XXX-ZZ-XX-DR-X-0990
LUC-XXX-ZZ-XX-DR-X-0991
LUC-XXX-ZZ-XX-DR-X-0992
LUC-XXX-ZZ-XX-DR-X-0993

NOTE:
FOR SETTING OUT OF DOWEL CONNECTION
IN SLAB SEE DRAWINGS:
LUC-XXX-ZZ-01-DR-X-0900
LUC-XXX-ZZ-02-DR-X-0902
LUC-XXX-ZZ-05-DR-X-0906

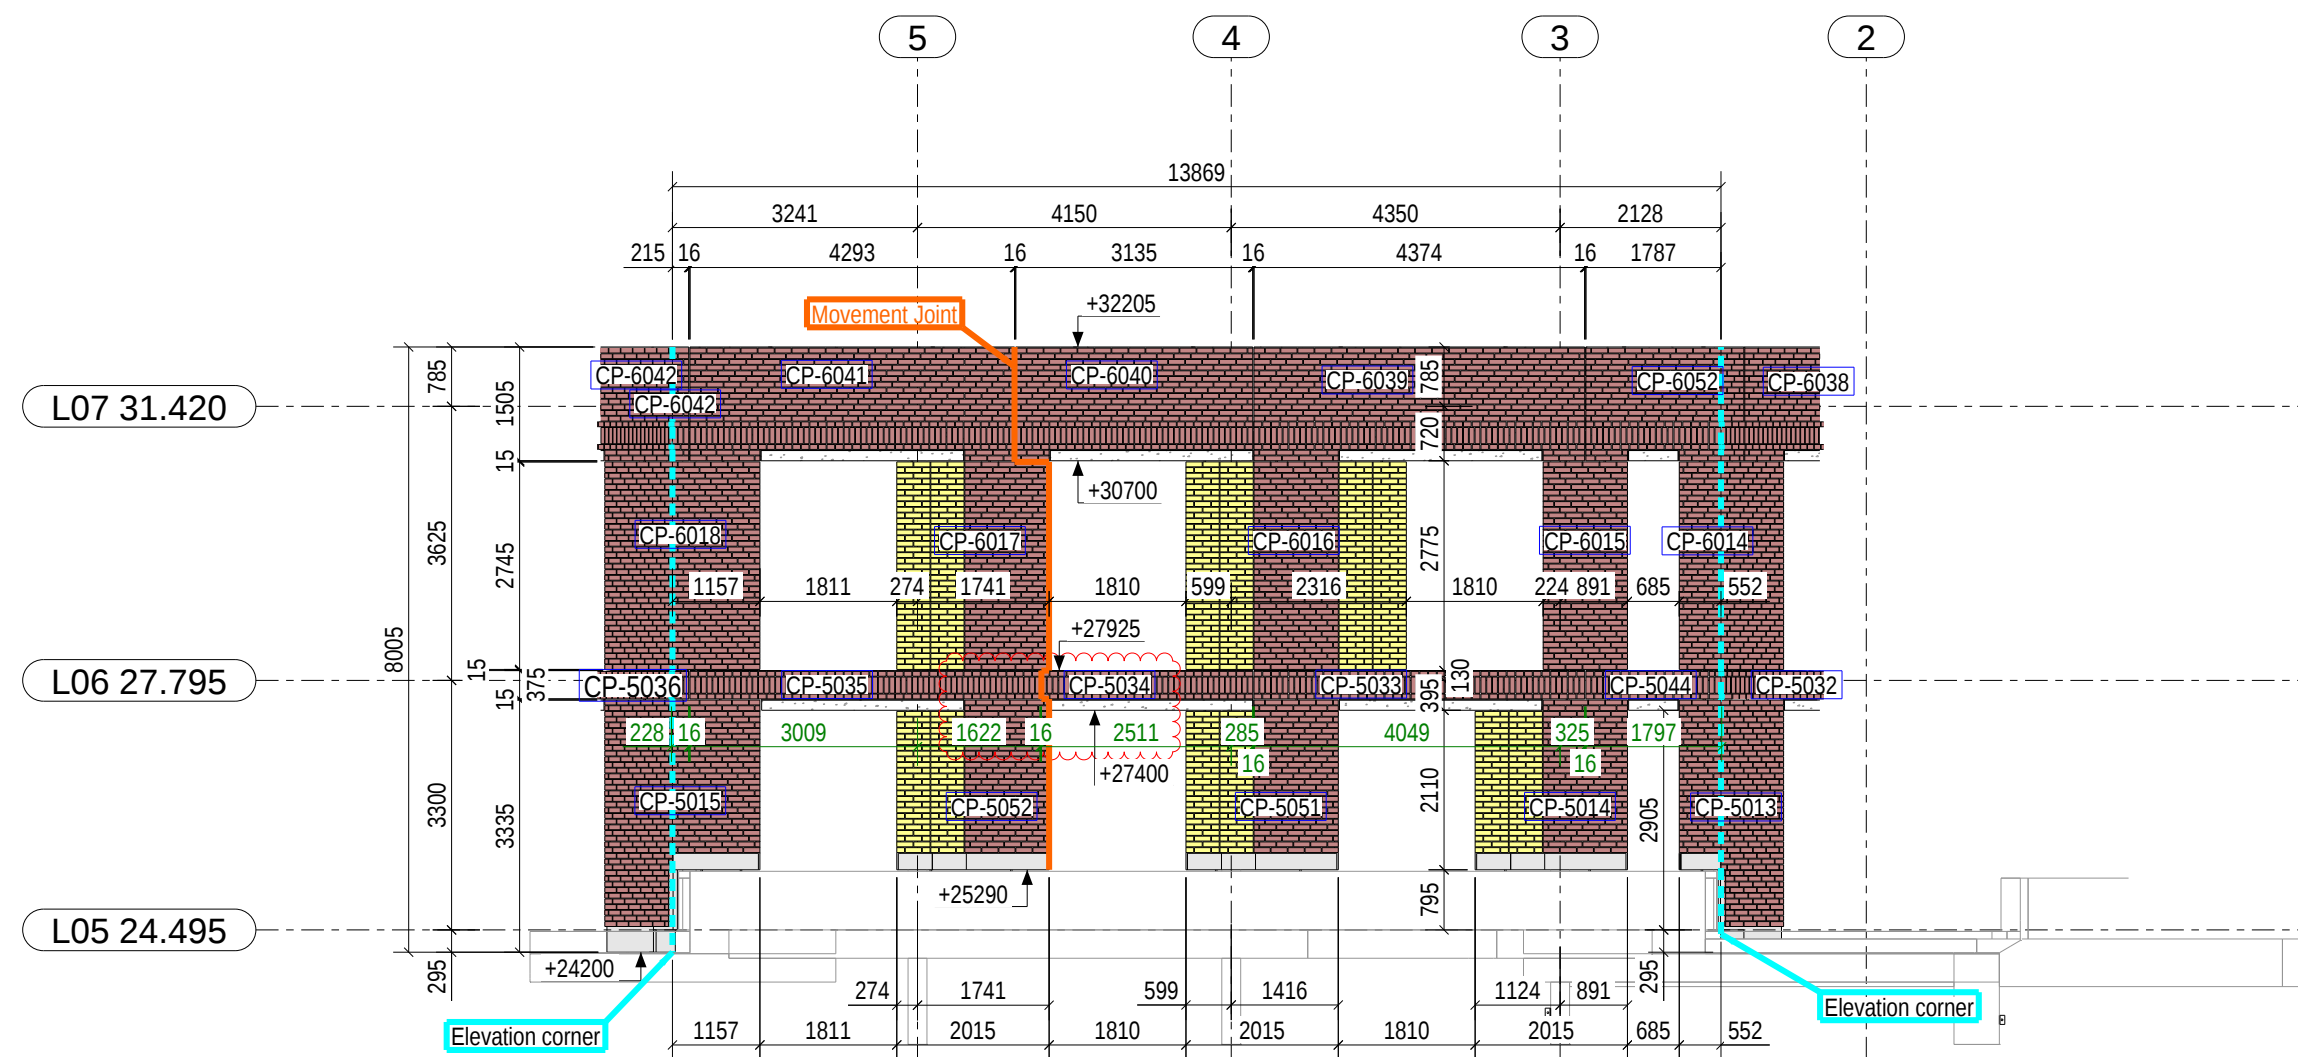

Set back 5th floor
1:100



Elevation E (Makins Street Elevation)
1:100

Rev	Date	Revision Detail	By	CHK	App
Status:					
For Construction					A
Client:					
Project:					
2 Lucan Place					
Title:					
General Arrangement of External Elevations Elevation E (Makins Street Elevation)					
Drawn:	Checked:	Approved:			
Internal Ref:	Date:	Scale:			
As Shown @ A1					Rev:
Drawing No : LUC-XXX-ZZ-ZZ-DR-X-0704					