




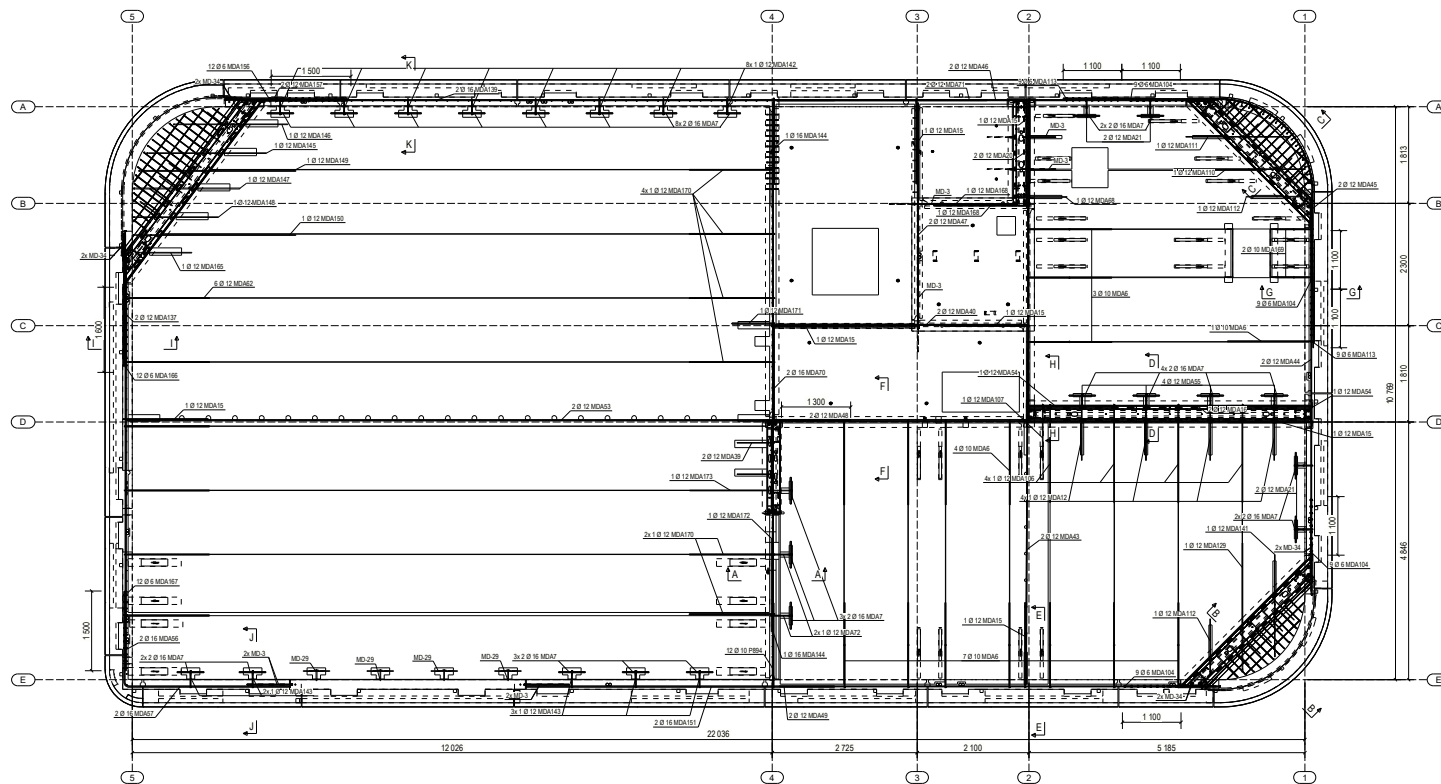

Floor layout - 1st floor

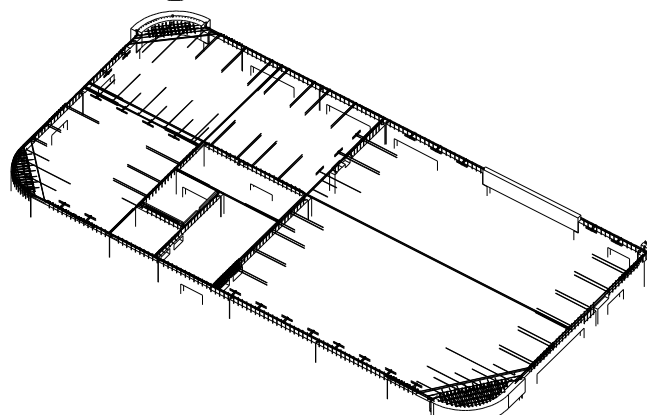


Joint reinforcement - 3D view
1:100

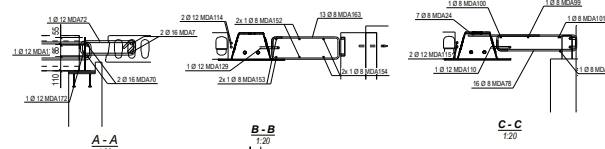

A-A
1:20

B-B
1:20


C-C
1:20

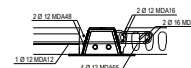


D-D
1:20

E-E
1:20


F-F
1:20

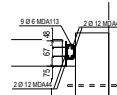


G-G
1:20

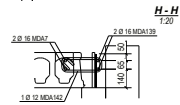

H-H
1:20

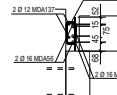

I-I
1:20

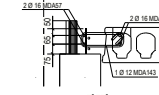

J-J
1:20

NOTES:


The assembly drawings should be considered together, i.e. plans, sections, details, descriptions, additional sketches - if made.
If anything seems unclear or missing, contact the designer before assembly.

- In the event of a deviation from the dimensions shown in the drawing, contact the designer before making the joints permanent.
- In the event of a deviation from the vertical of more than 0.1%, contact the designer before making the joints permanent.


UWAGI:

Rysunki montażowe należy rozpatrywać łącznie, tzn. rzuty, przekroje, detale, opisy, dodatkowe szkice - o ile wykonano.
Jeśli cośkolwiek wydaje się niejasne, brakujące należy skontaktować się z projektantem przed montażem.


- W przypadku wystąpienia odchylenia od wymiarowanych na rys. odległości należy skontaktować się z projektantem przed zmontowaniem złączy.
- W przypadku odchylenia od pionu ponad 0.1% należy skontaktować się z projektantem przed zmontowaniem złączy.

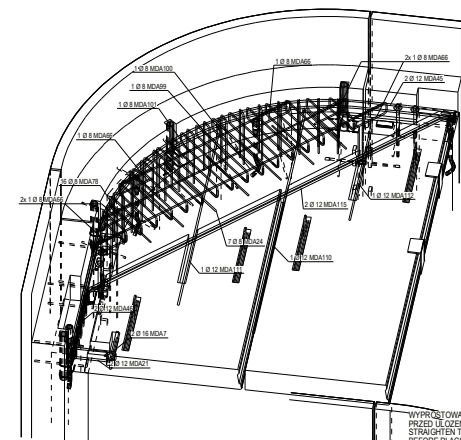

Corner in axis 1-A detailed
1:20

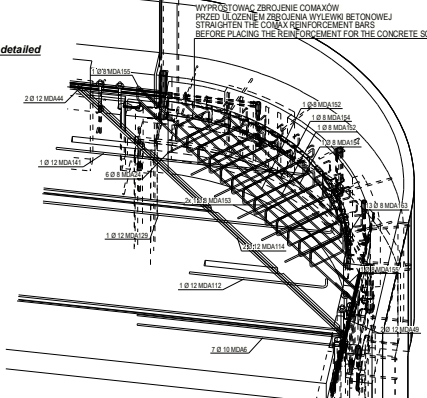

Corner in axis 1-E detailed
1:20

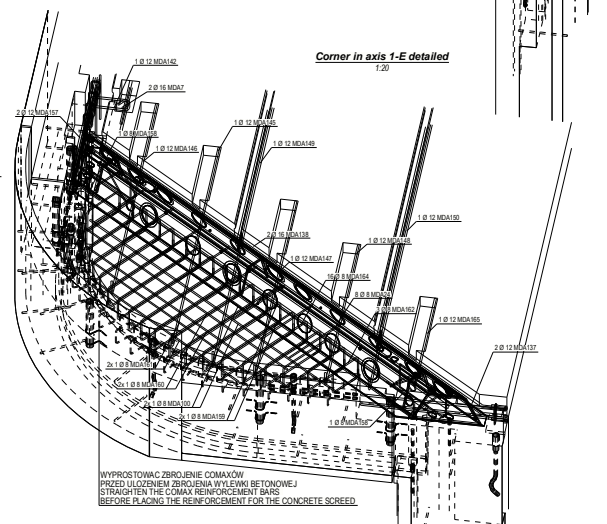

Corner in axis 5-A detailed
1:20