


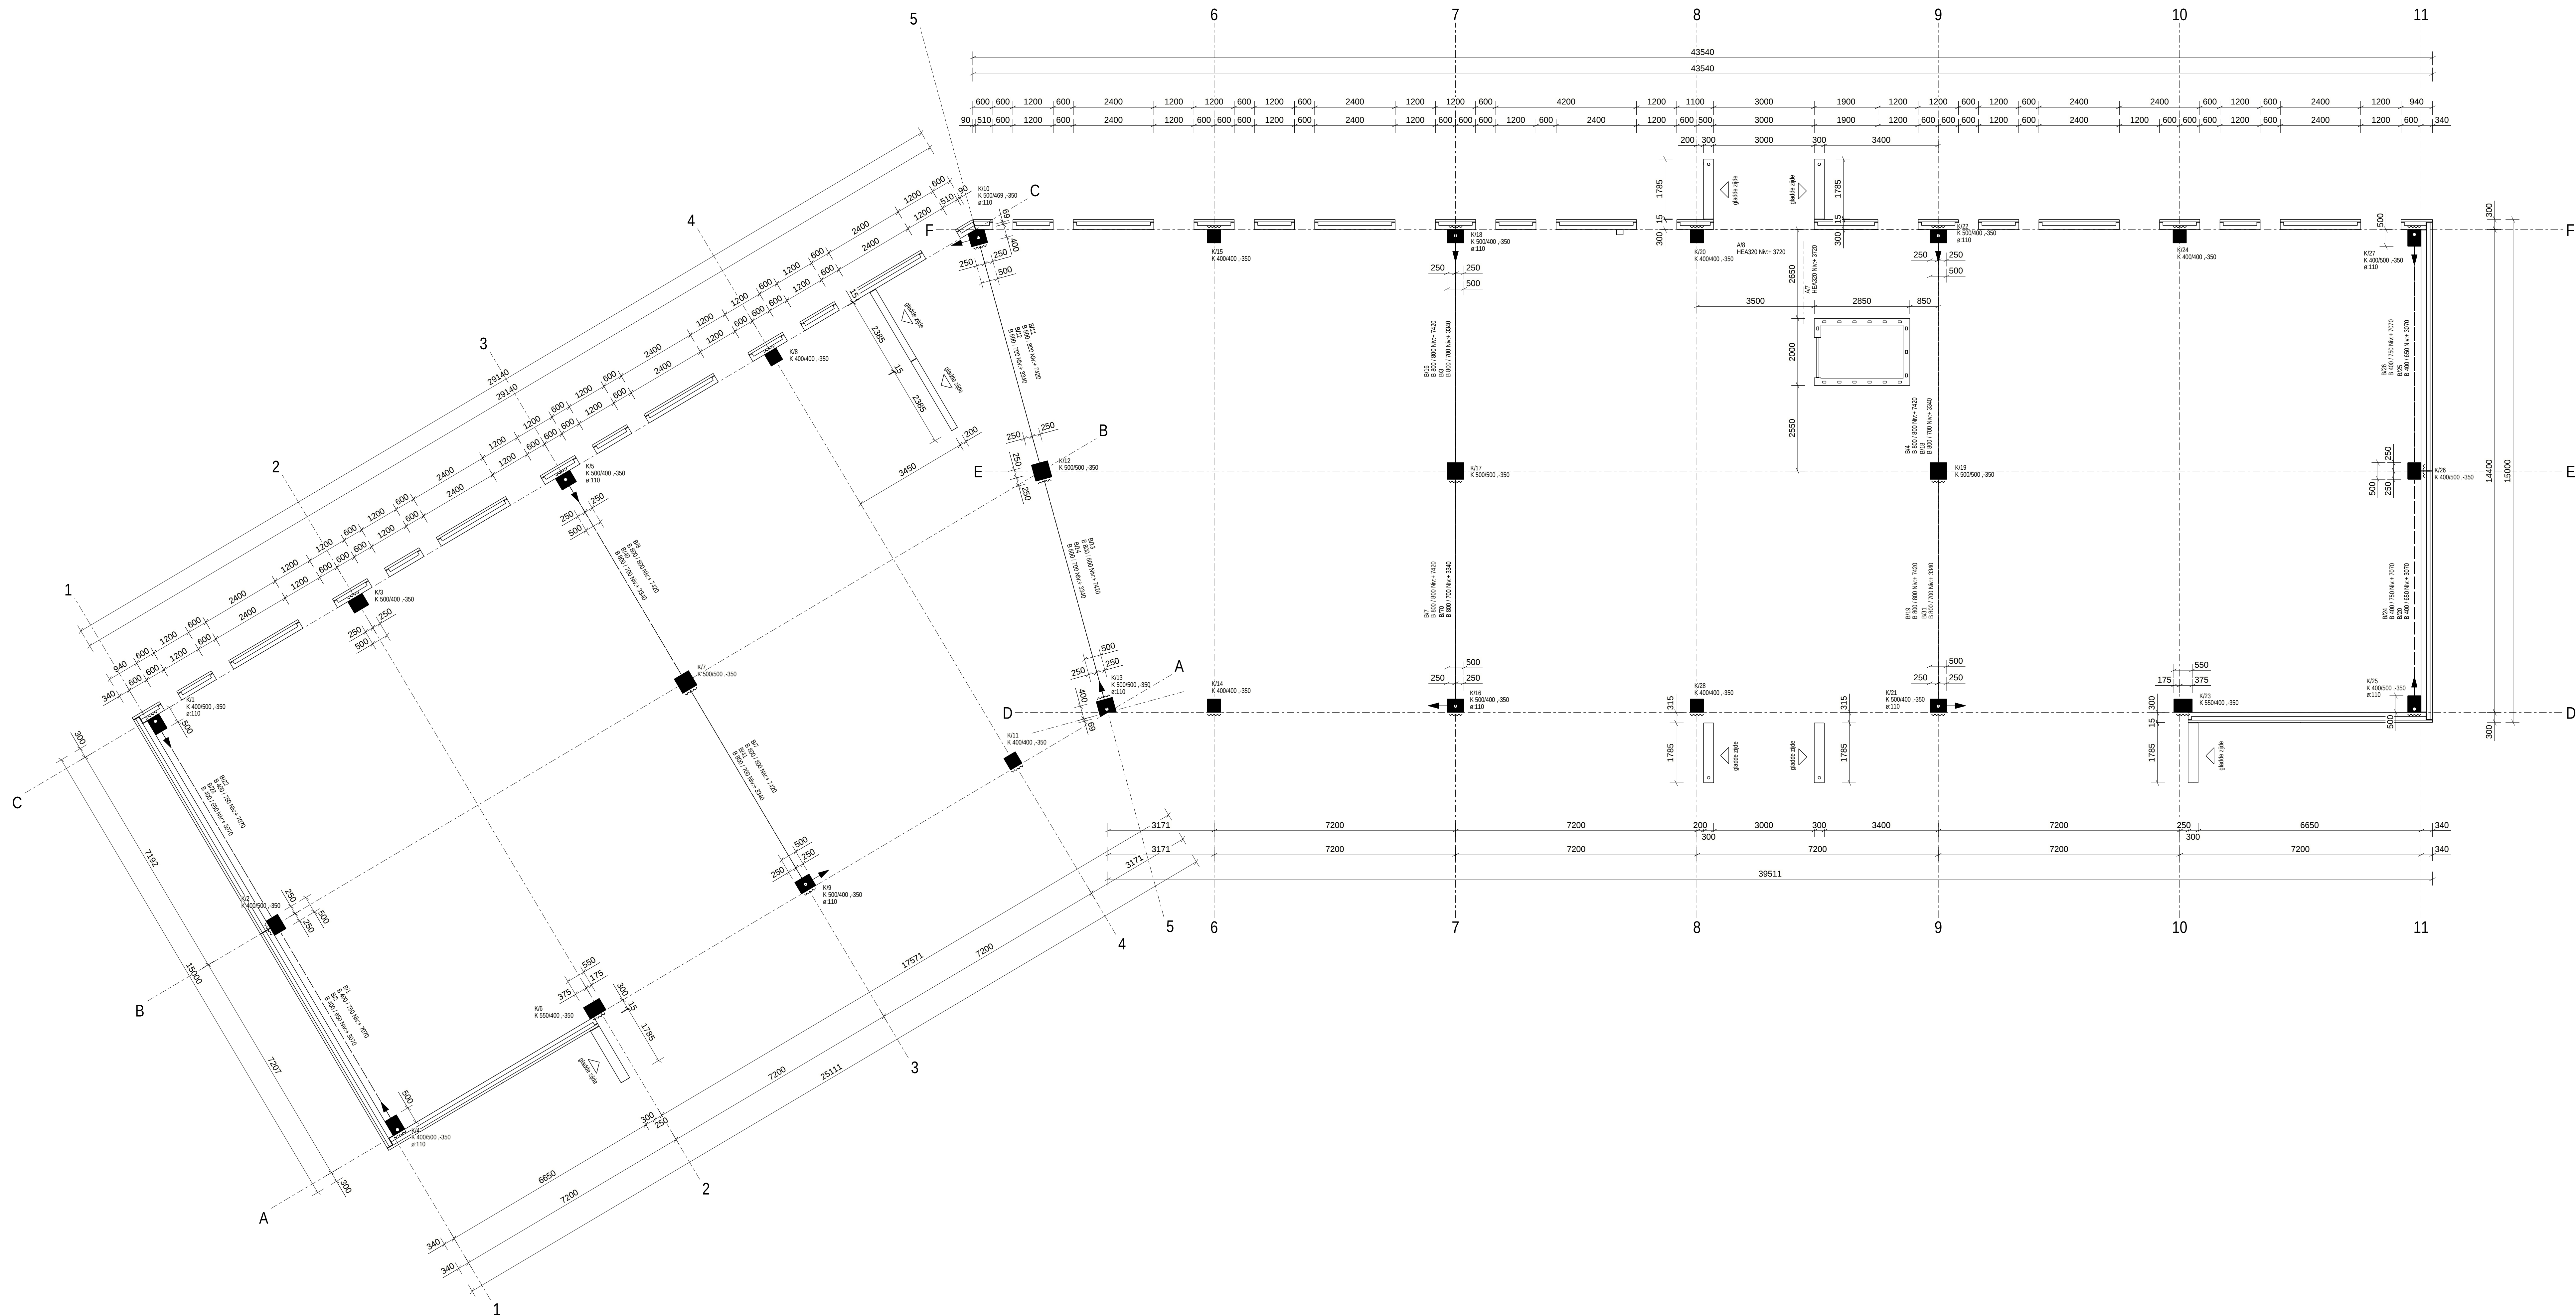



GRONDPLAN

UITREKSTAAT KUNSTSTOF HOEKEN

- KH1 : 14st.
- KH2 : 6st.
- KH3 : 2st.
- KH4 : 2st.
- KH5 : 2st.
- KH6 : 6st.
- KH7 : 2st.
- KH8 : 14st.
- KH11 : 2st.

SAMENVATTING tbv PVB:

- Druklaag : 1925 m²
- Betonvloer : 975 m²
- Dakbedekking : 975 m²
- iso-opstand dak : 165 m
- Squiers : 10st.
- HWA : 12st.

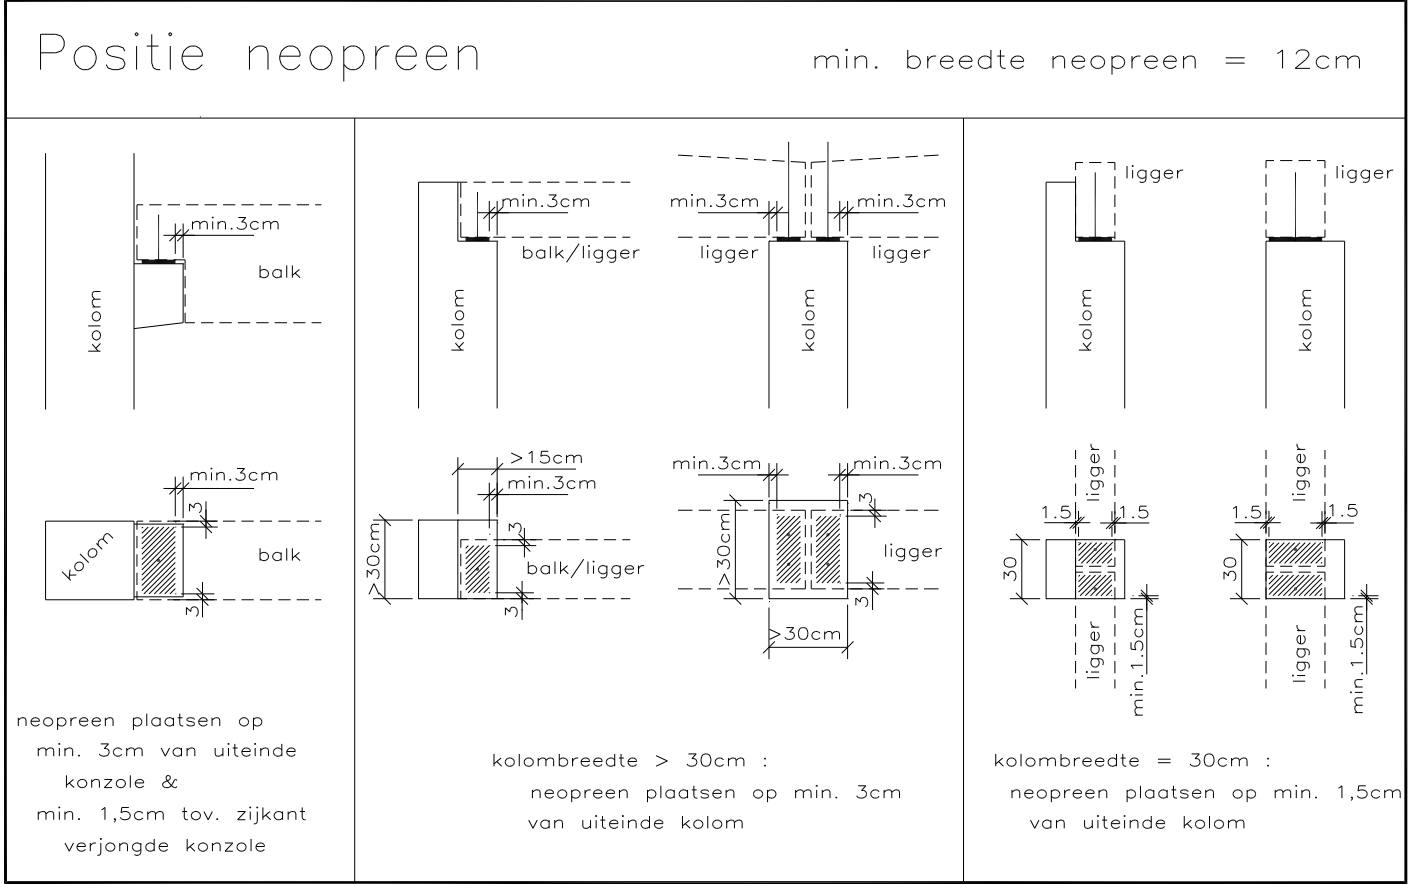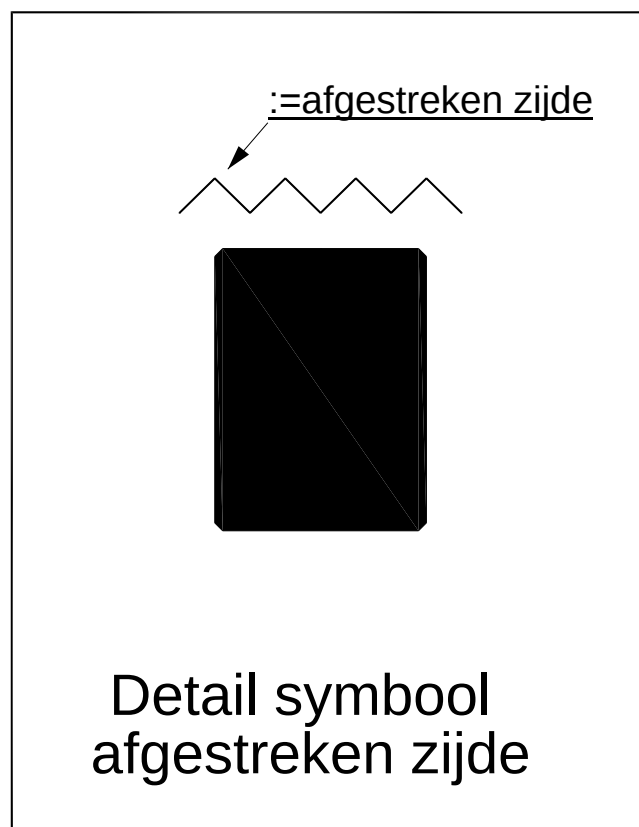



WILLY NAESSENS
NEDERLAND

Industriebouw

Vimmerik 18
NL-5253 CB Nieuwkuijk
Tel. : +31 (0)85-2737230
E-mail : info@willynaessens.nl
www.willynaessens.nl

Project : Fort Isabella Gebouw I Vught

Site : Vught

Contractor : Engineering :

A	B
	M-01 Grondplan

Project manager : Dave Canters	Modified by : Joey P	Plan number : M-01
File number : NL-850172	Date : 22/09/21	Production by : Joey P
Date : 08/11/21	Wijz. A - Update IPN	Scale : 1:75
09/12/21	Wijz. B - Update montage	

The drilling of cores in the (concrete) structure, hollow core slabs, triple-T roof elements, walls etc. is not included in the contract of the Willy Naessens N.V. unless they are marked as included in the contract on the plans. No cores are to be drilled without permission of the Willy Naessens N.V.

The client hereby confirms that the building site is free of ducts as there are: electricity cables, telephone lines, gas lines, water tubes, sewer pipes, cable and internet distribution etc. and takes the full responsibility concerning this matter. If the building site is not free of ducts the client will provide the Willy Naessens N.V. with all the necessary plans, details etc. in order to allow the Willy Naessens N.V. to correctly determine the positions of these ducts. By signing this plan the client agrees on the execution of the structure according to the plan and the remarks made above concerning the ducts.

Date :
Signature: