
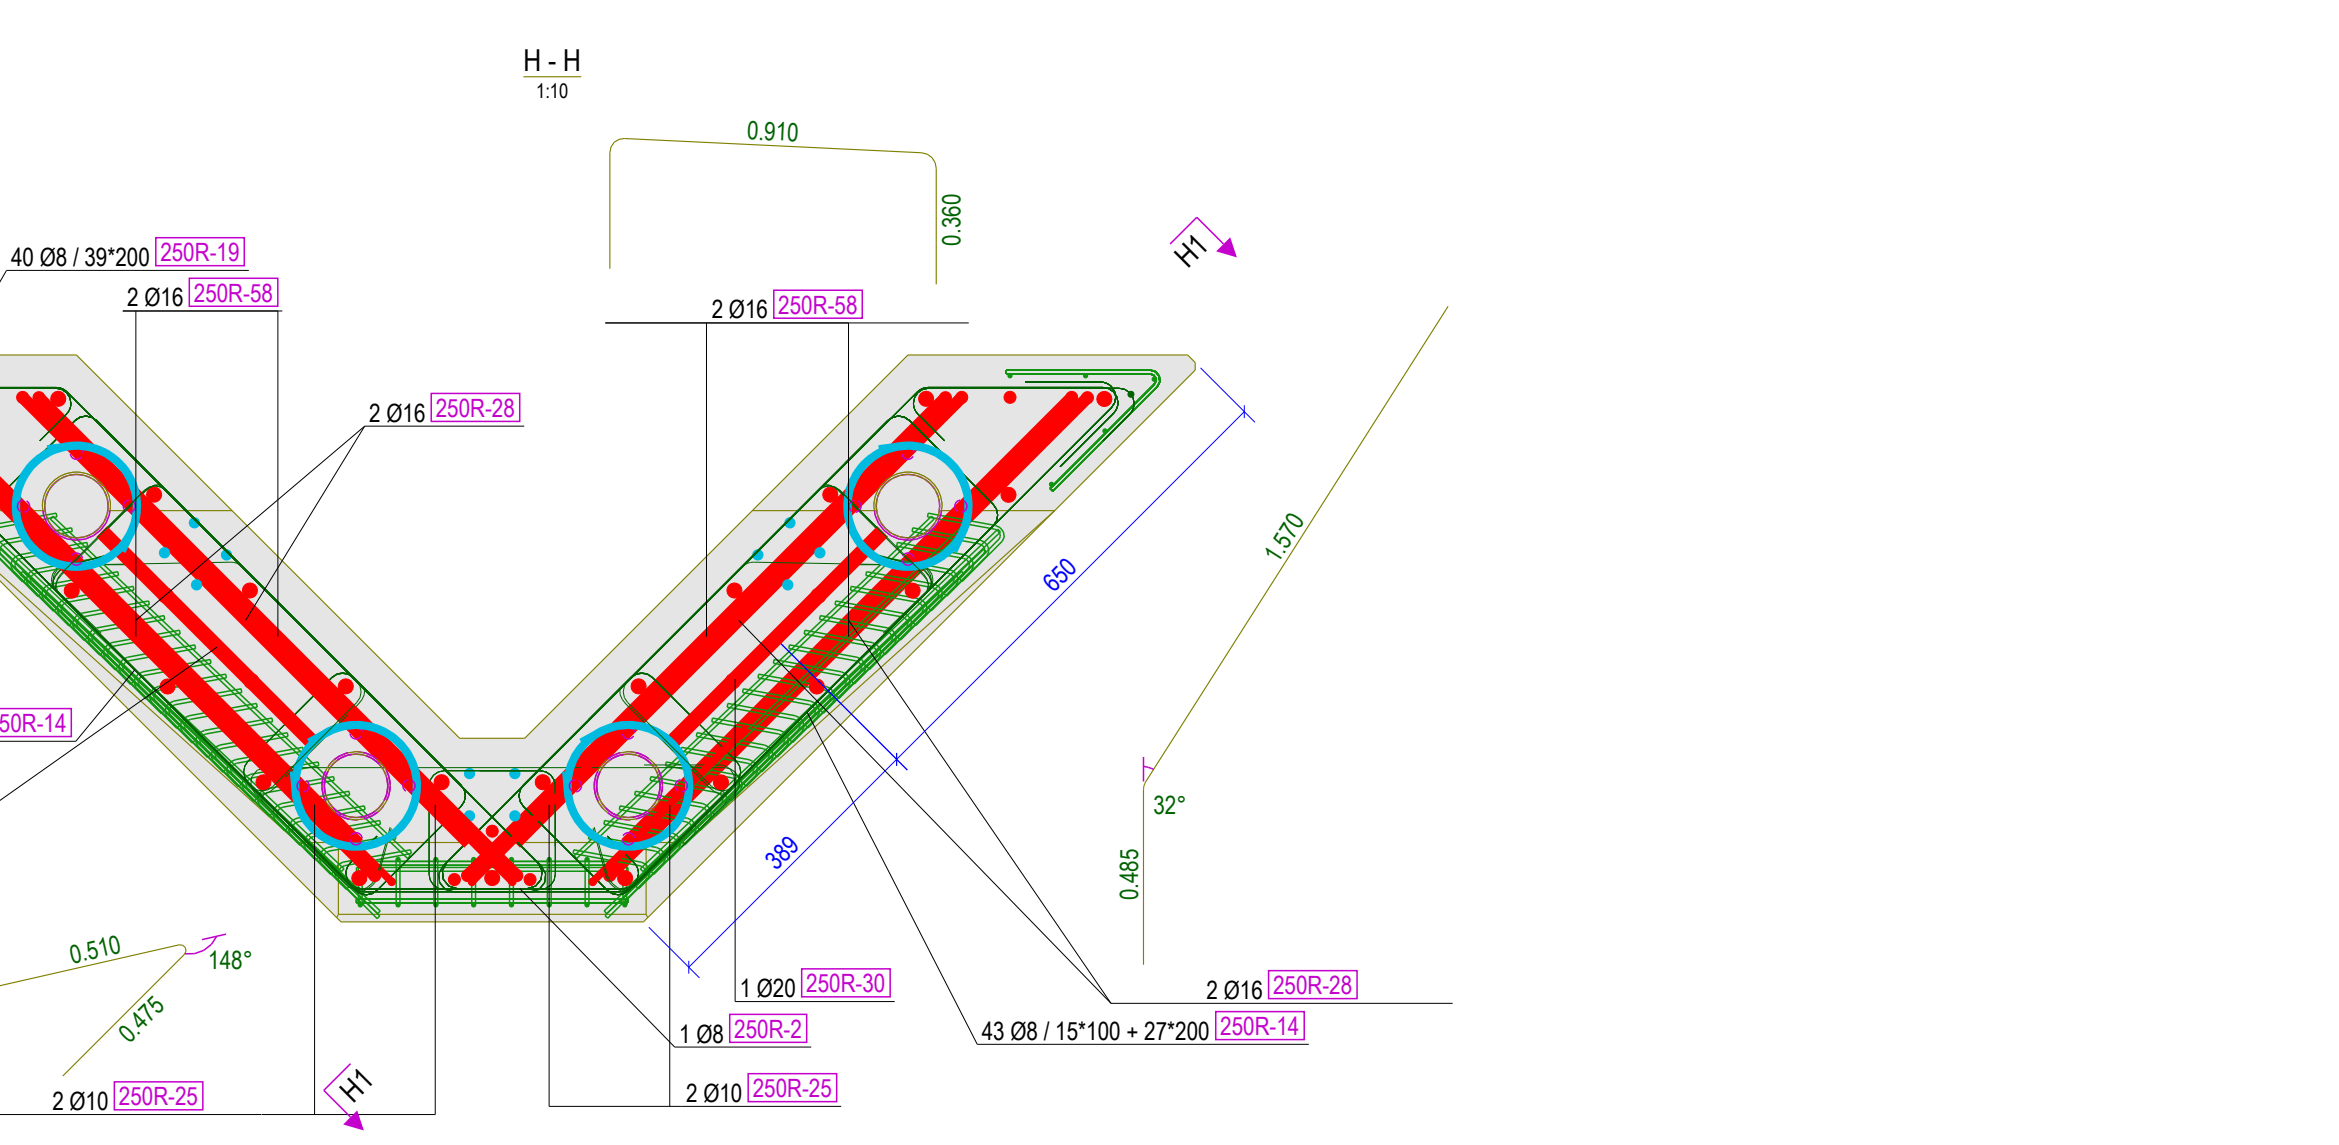
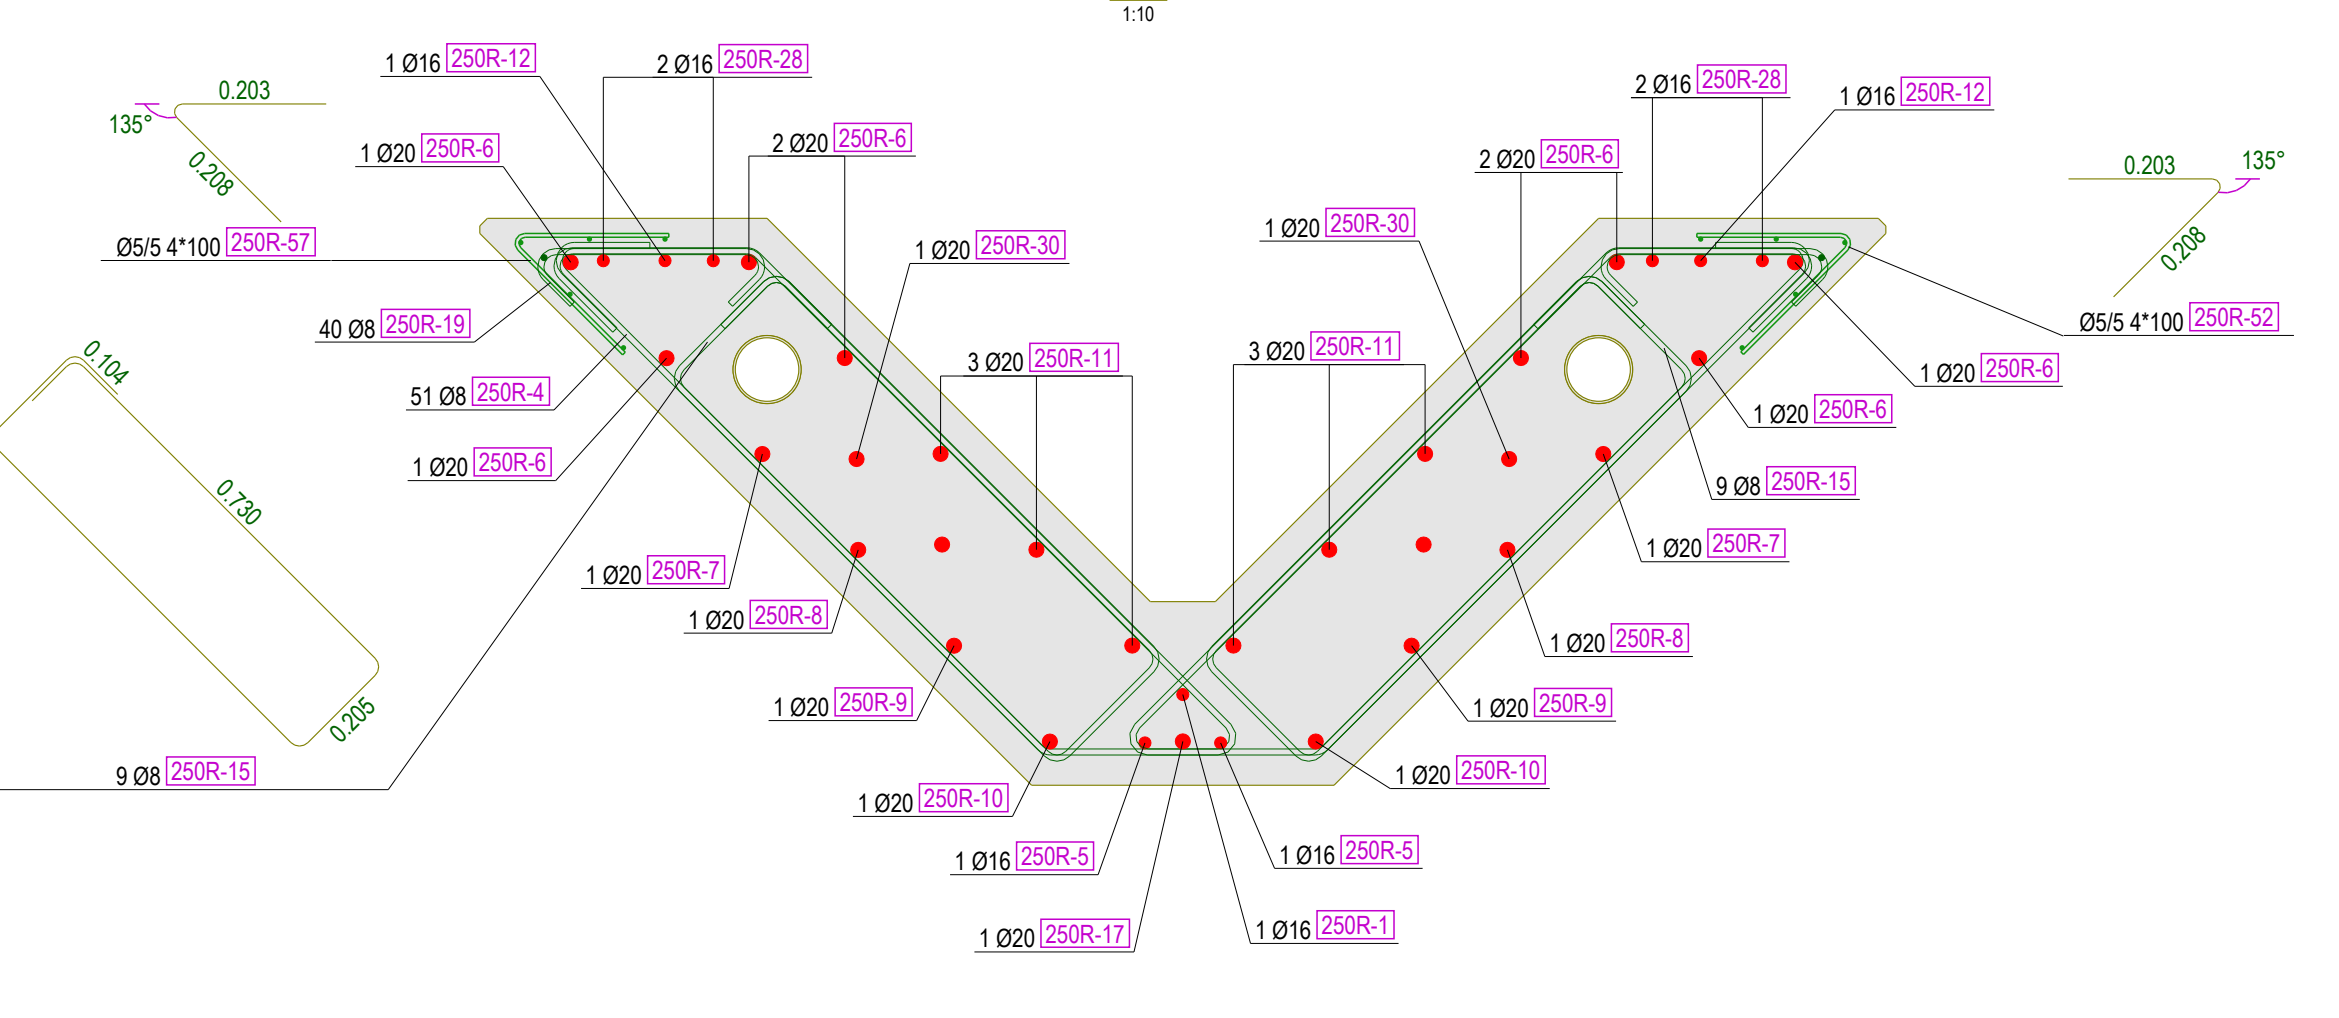
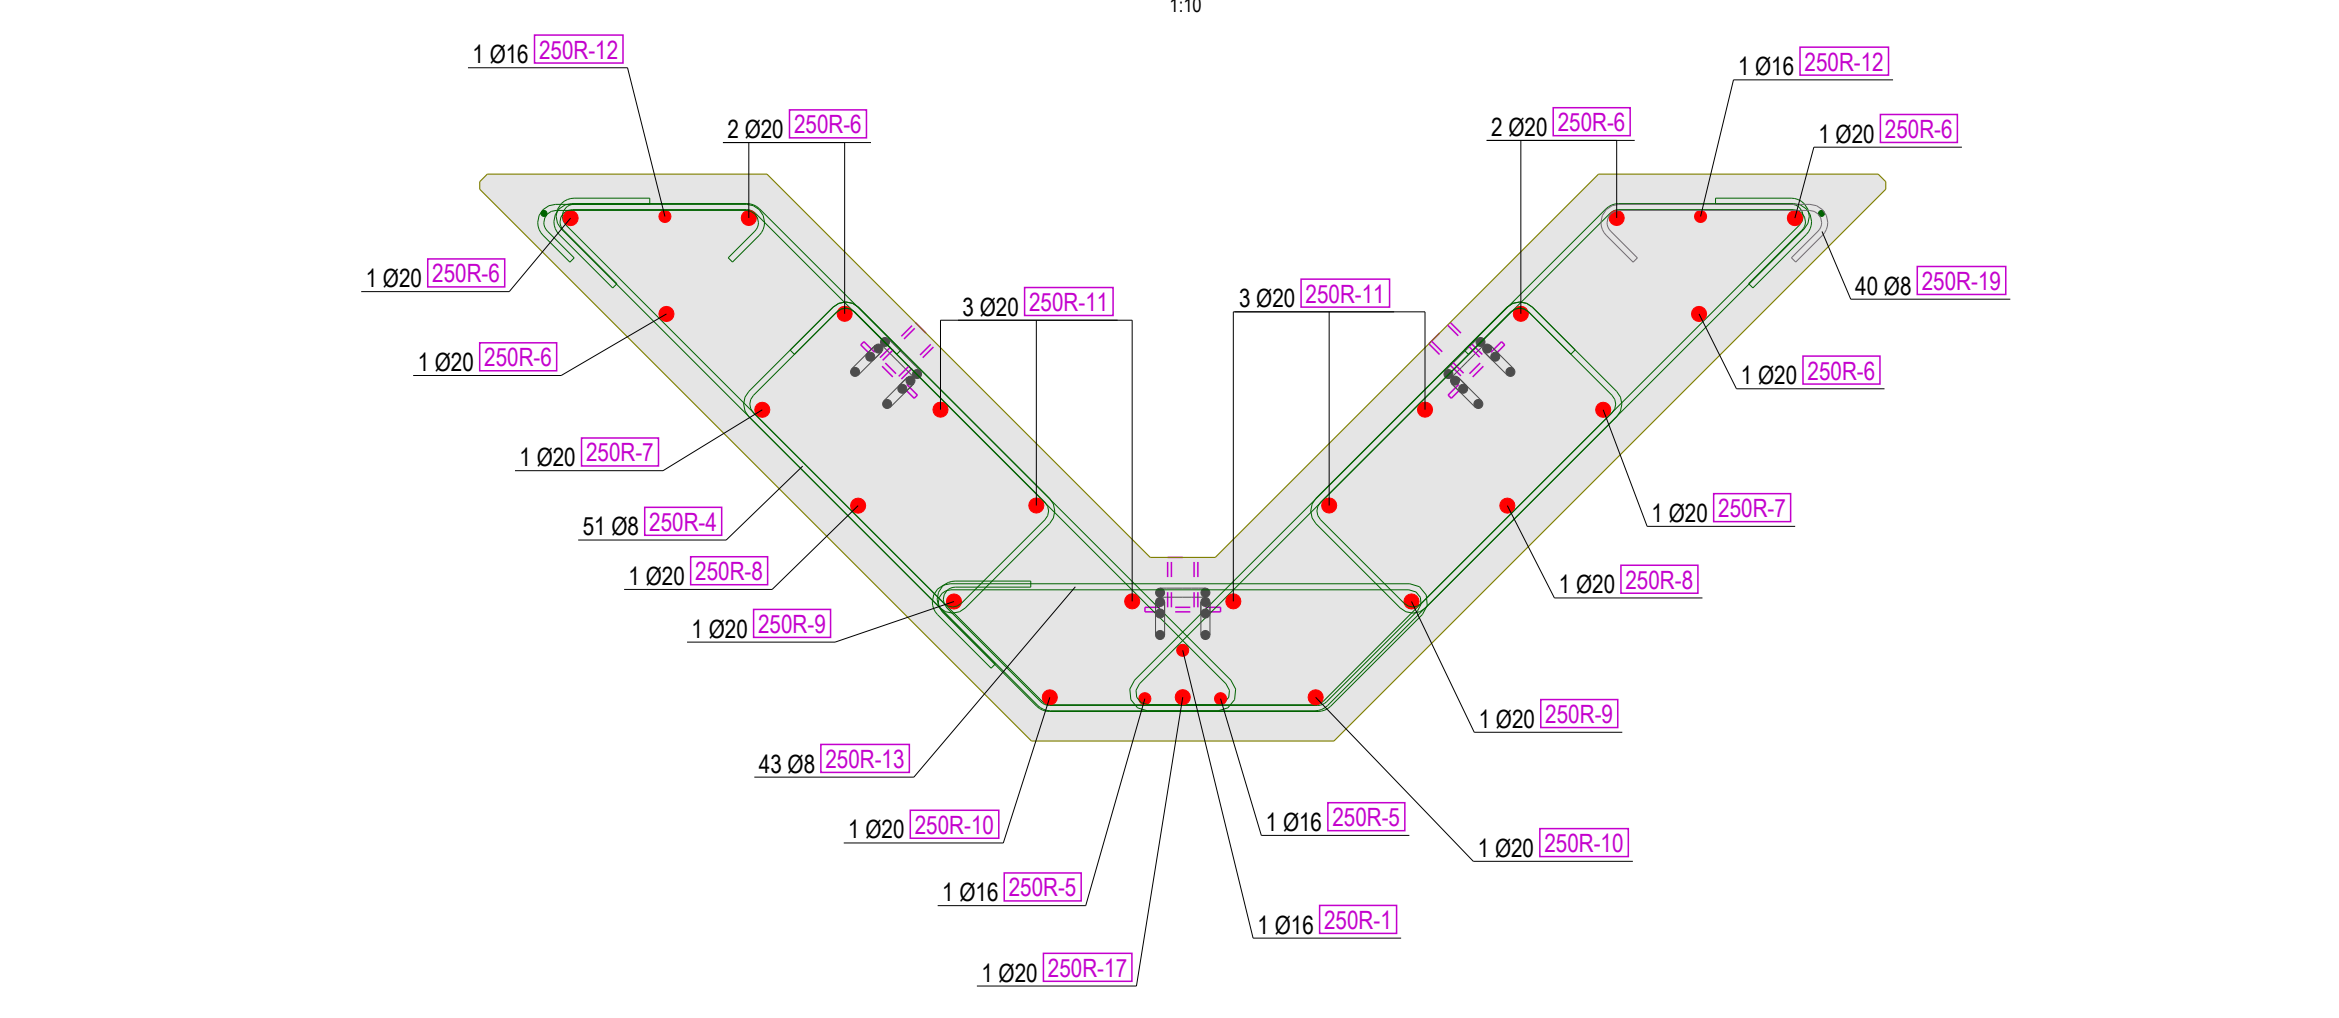
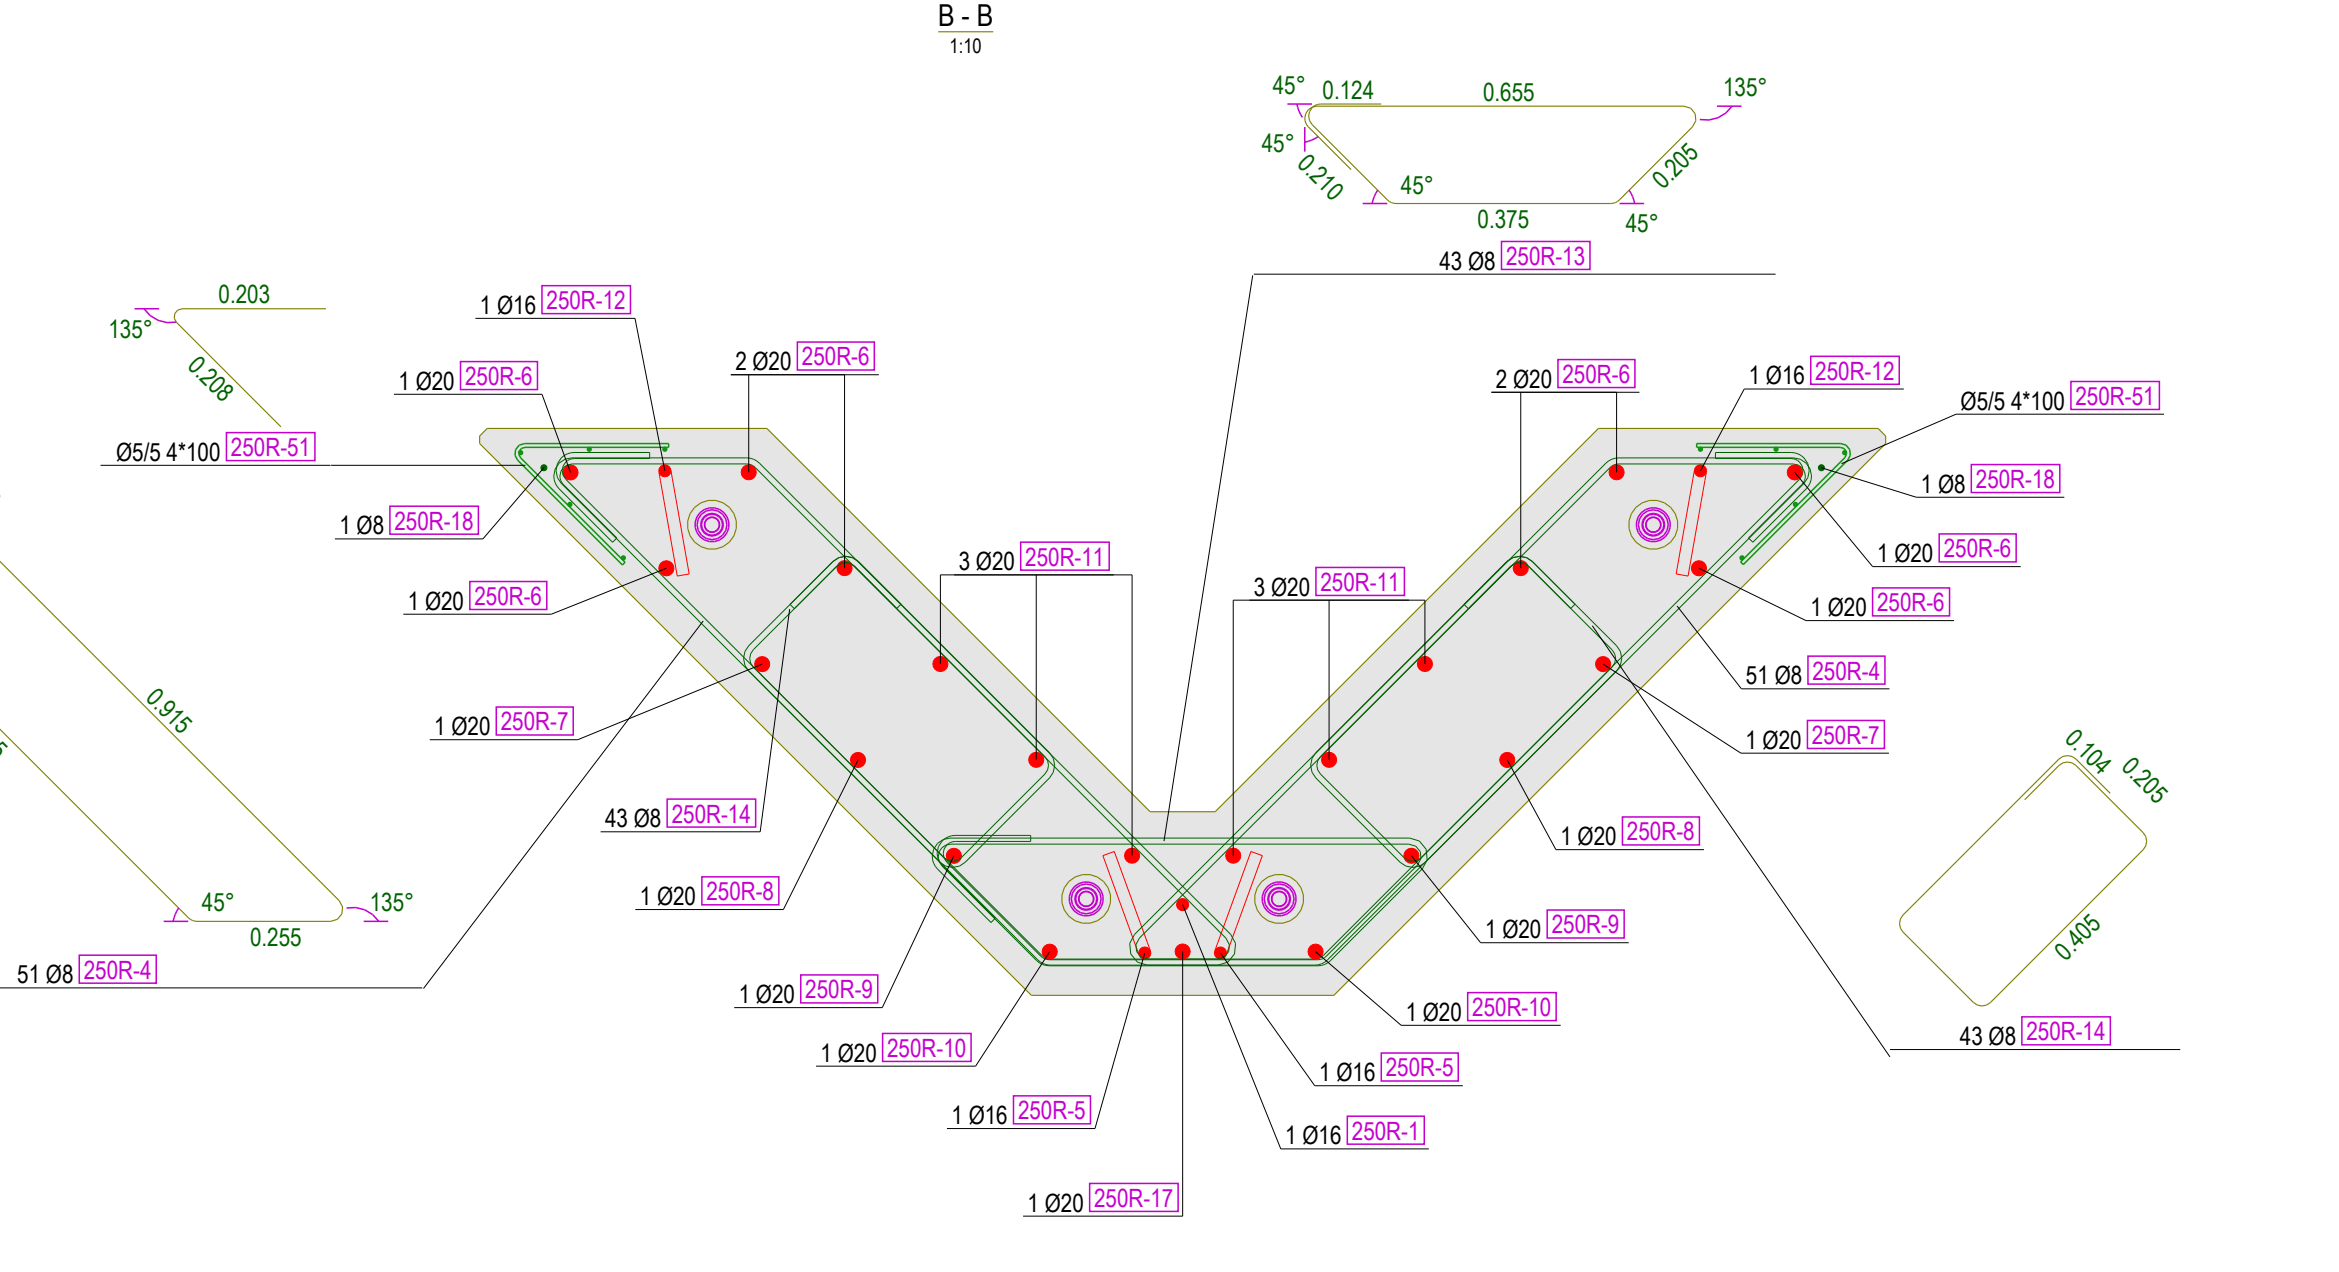
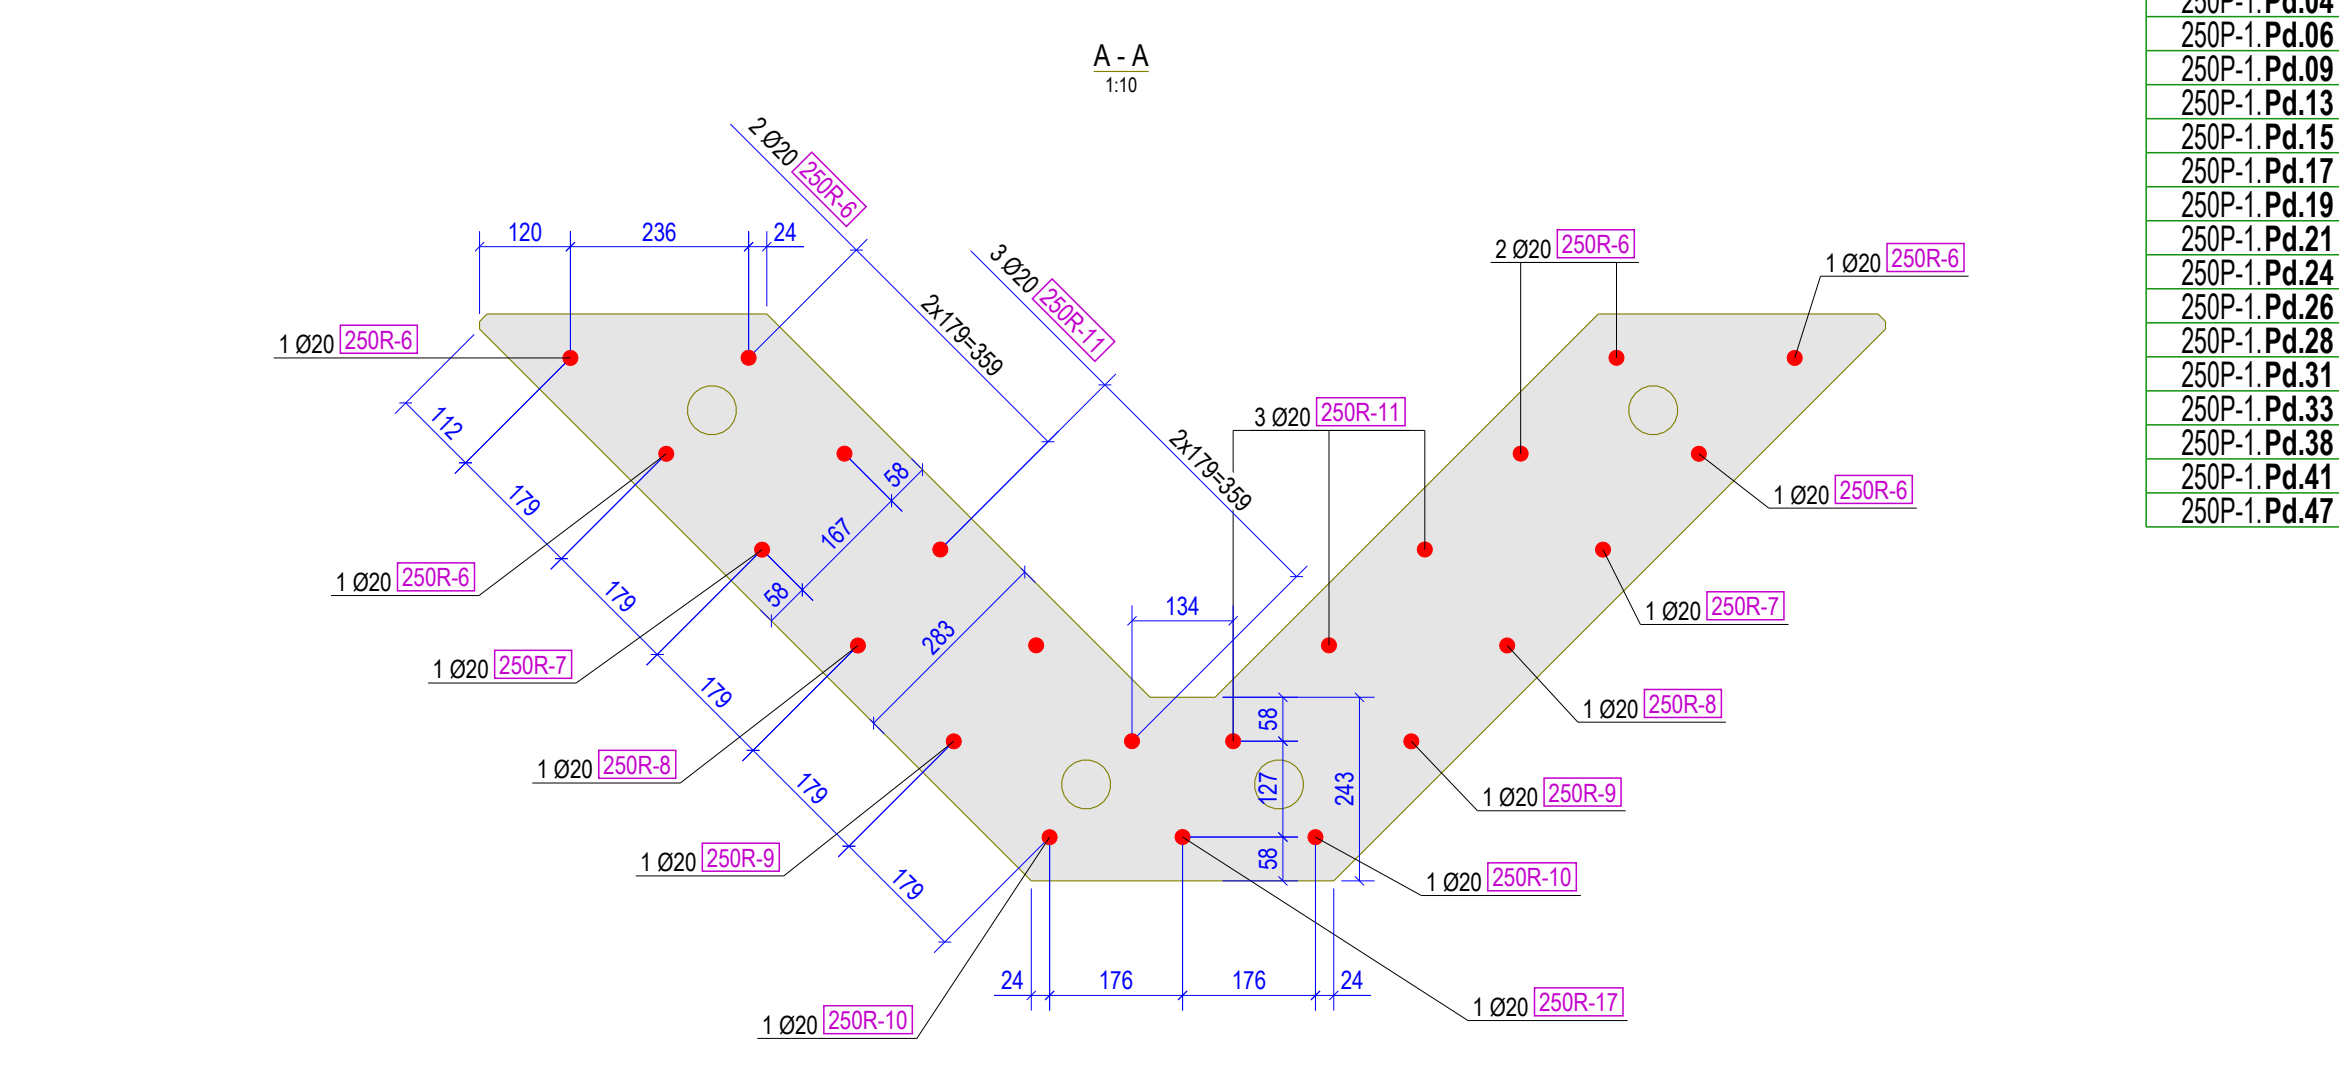
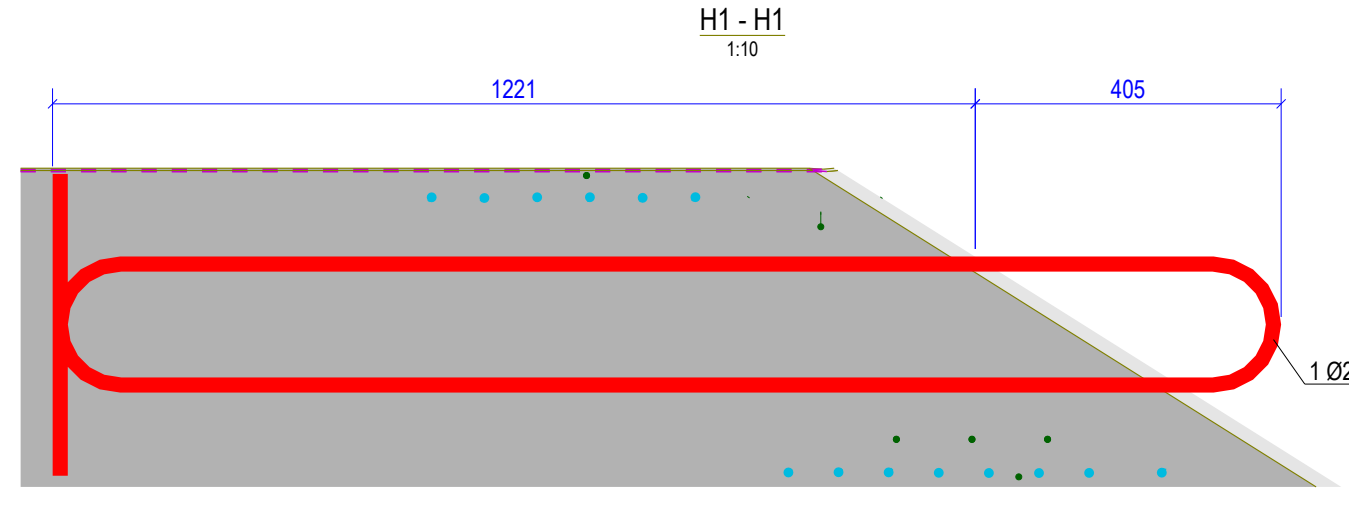
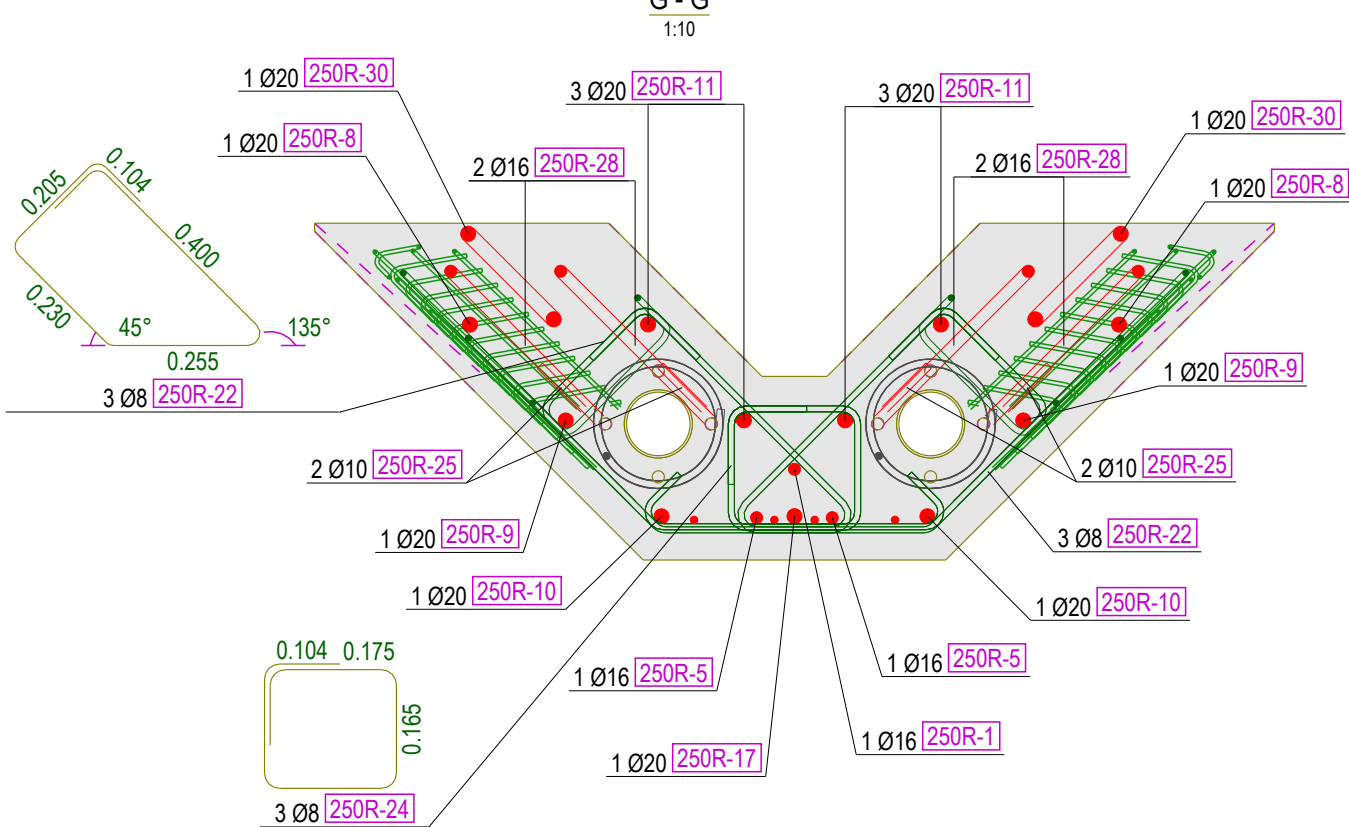
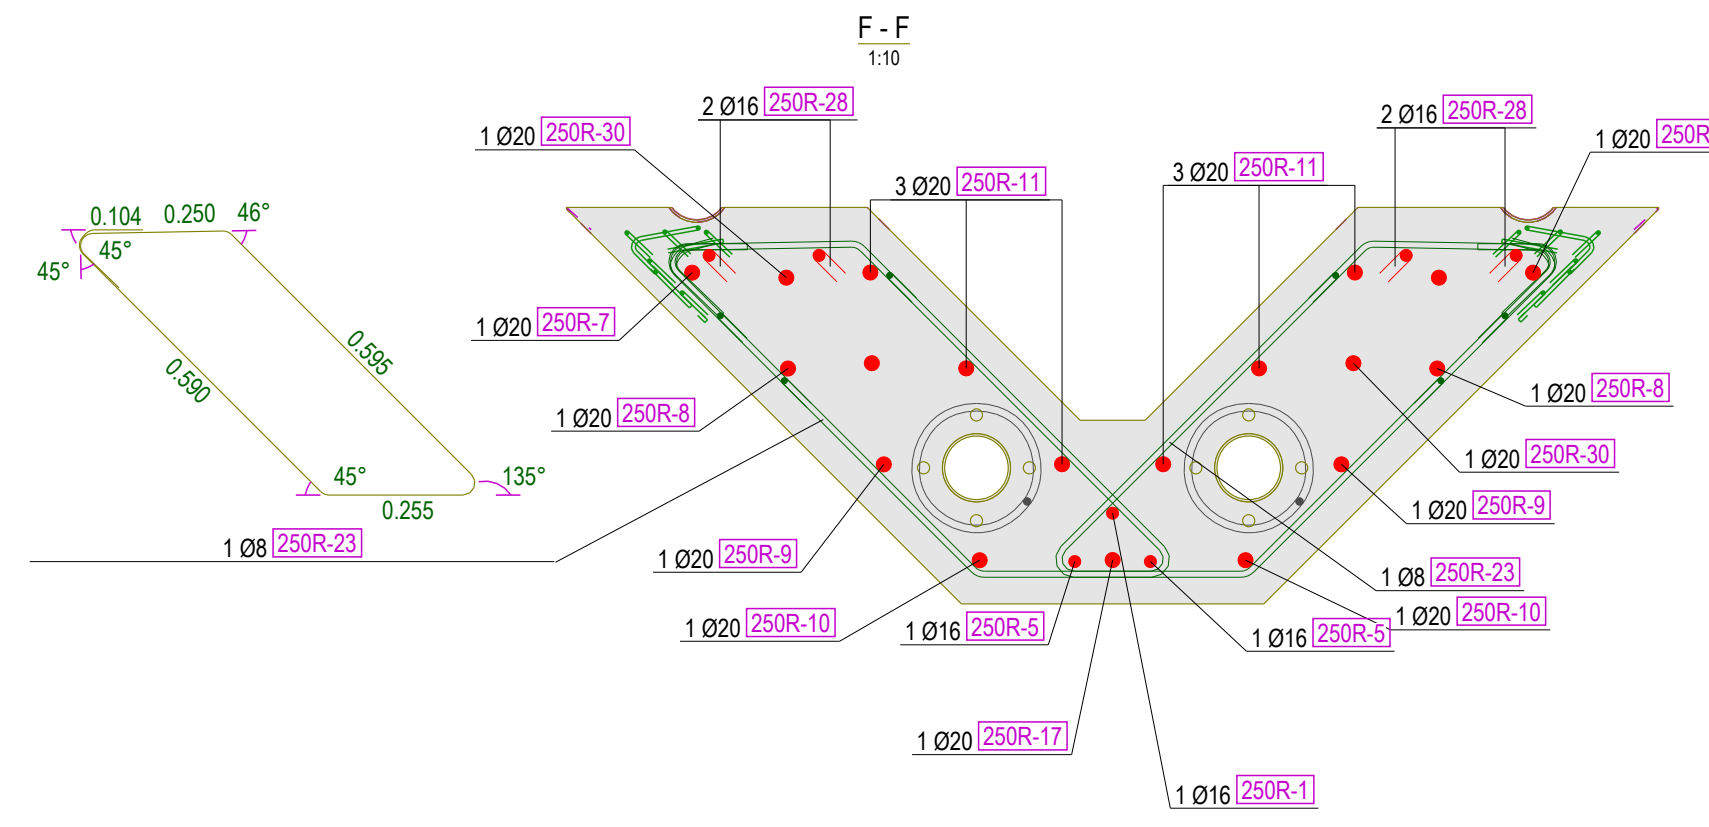
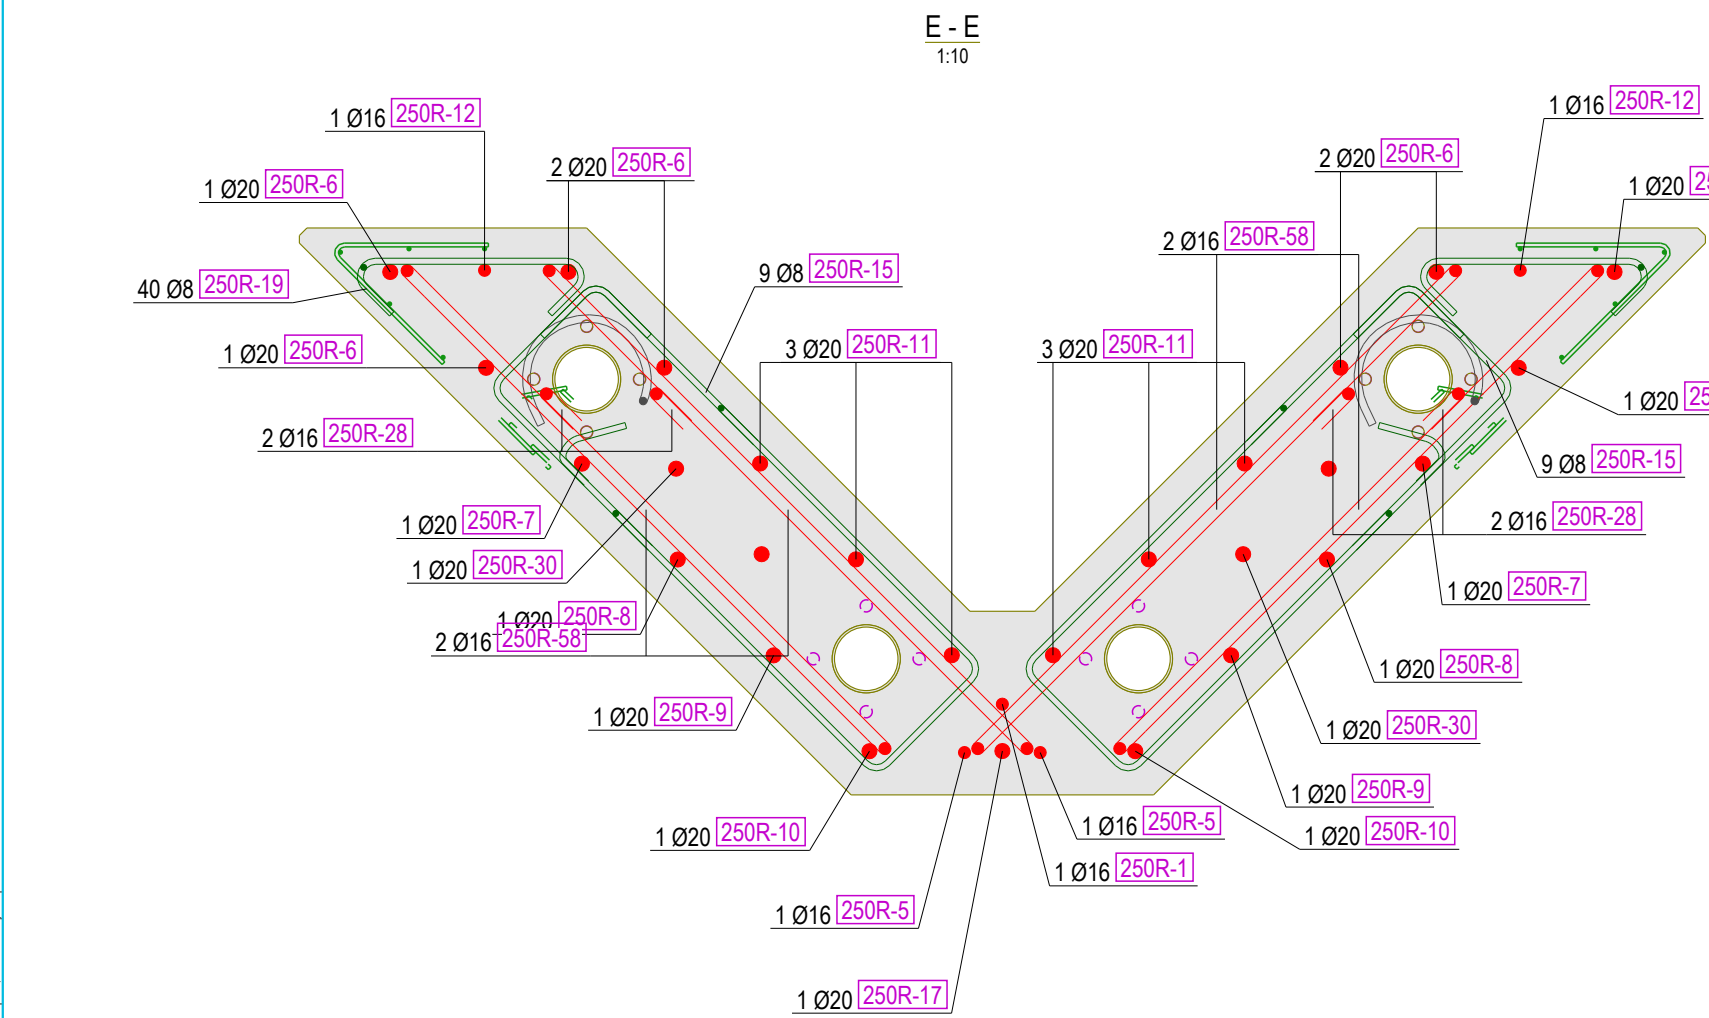
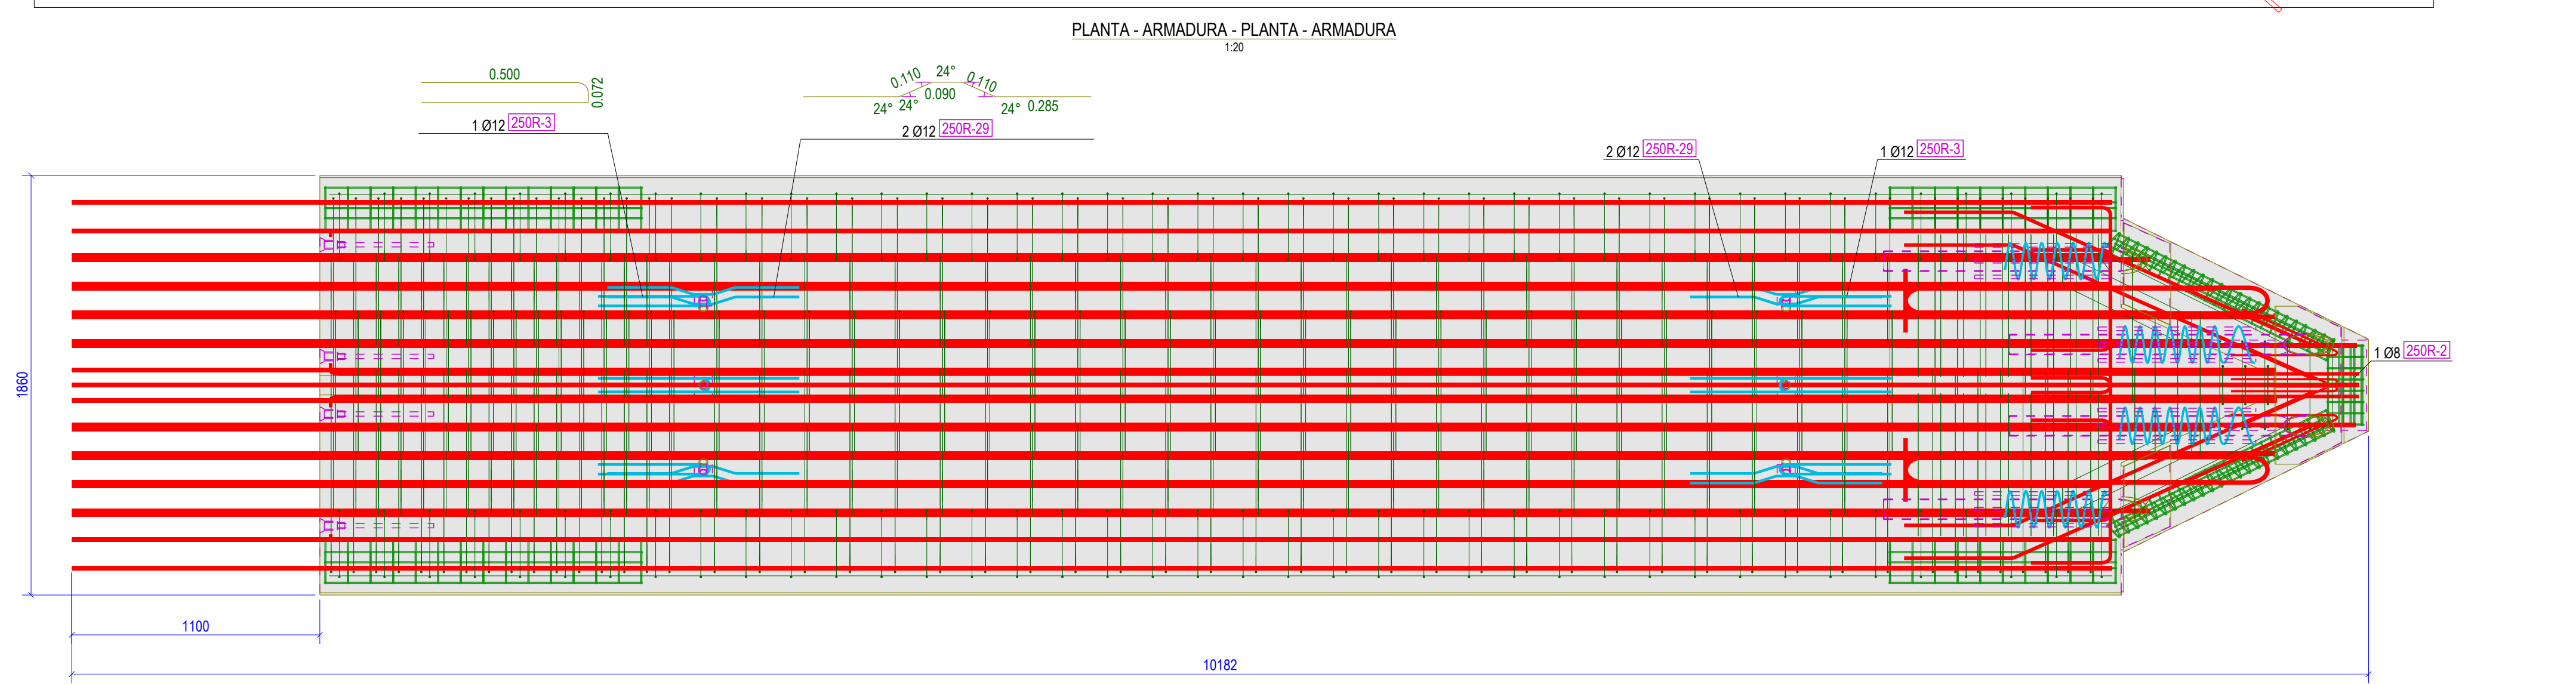
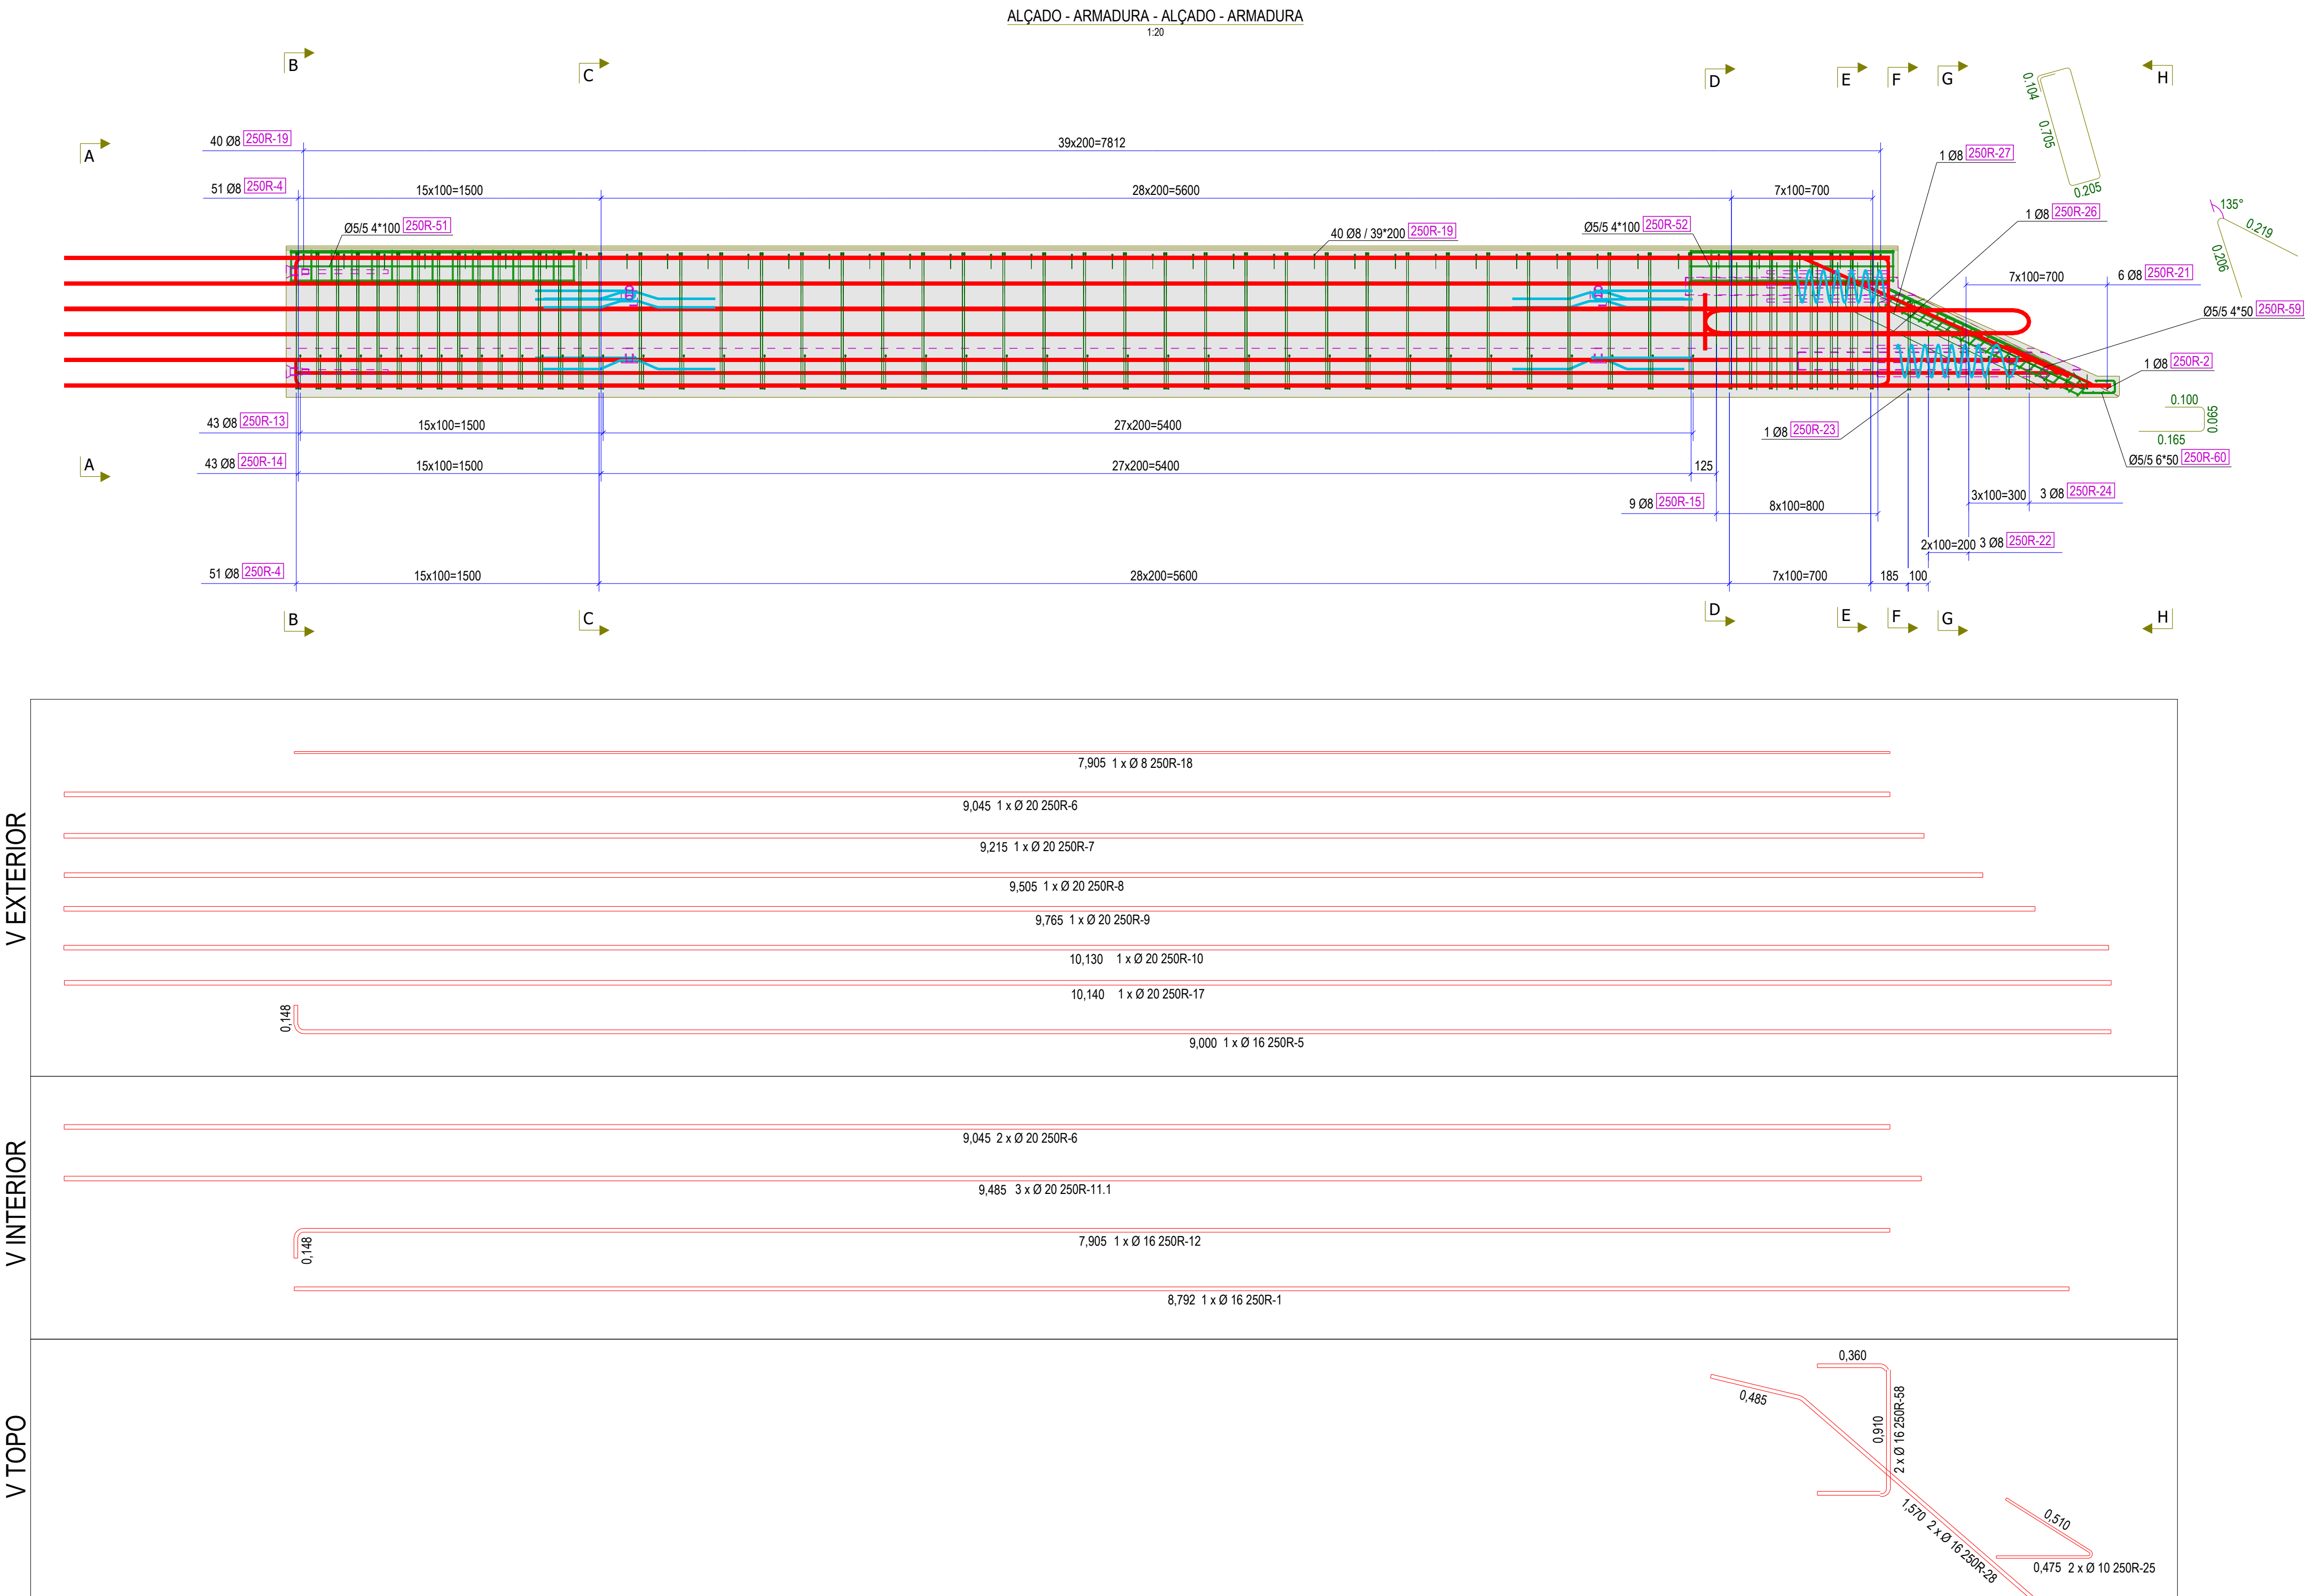
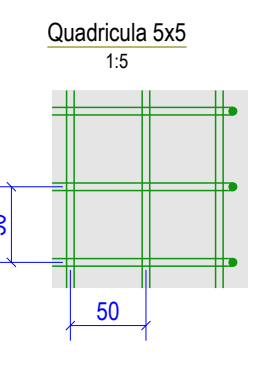


LISTA DE ARMADURAS			
250R-1	PILAR LONG.	1	8.792
250R-2	PILAR LONG.	1	8.365
250R-3	PILAR LONG.	6	1.022
250R-4	PILAR LONG.	102	2.597
250R-5	PILAR LONG.	6	9.115
250R-6	PILAR LONG.	8	9.045
250R-7	PILAR LONG.	2	9.215
250R-8	PILAR LONG.	2	9.505
250R-9	PILAR LONG.	2	9.765
250R-10	PILAR LONG.	2	10.130
250R-13	PILAR LONG.	43	1.682
250R-14	PILAR LONG.	86	1.345
250R-15	PILAR LONG.	18	1.955
250R-16	PILAR LONG.	2	10.140
250R-17	PILAR LONG.	1	10.140
250R-18	PILAR LONG.	2	7.865
250R-19	PILAR LONG.	80	0.446
250R-20	PILAR LONG.	2	11.602
250R-21	PILAR LONG.	6	0.541
250R-22	PILAR LONG.	6	1.243
250R-23	PILAR LONG.	4	0.887
250R-24	PILAR LONG.	3	0.855
250R-25	PILAR LONG.	4	0.894
250R-26	PILAR LONG.	2	1.945
250R-27	PILAR LONG.	4	1.236
250R-28	PILAR LONG.	4	2.050
250R-29	PILAR LONG.	12	0.869
250R-30	PILAR LONG.	2	3.793
250R-31	PILAR LONG.	4	1.564
250R-32	PILAR LONG.	1	10.140

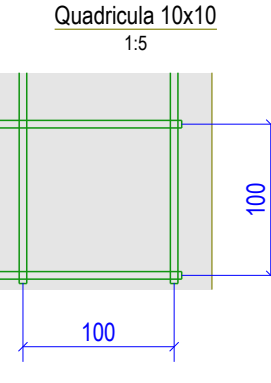

RESUMO ARMADURAS			
Item	Material	Comp. (m)	Peso (kg)

PROPRIEDADES DO ELEMENTO 250P-1			
Material	CS500	XC40XS1	D-12 D-16 SF3
VOLUMETRIA	0.750 x 1.860 x 9.002 m	VOLUME BETÃO	4.67 m³
CURA	Classe 3	AMARRAÇÃO DE VARÕES	500
RECOMENDADO	40 mm	COMPARTIMENTO DE SOBREPONÇÃO	500
CLASSE DE EXECUÇÃO	Classe 2	BETÃO (NP EN 206 / E484)	

MARCAÇÃO UNITÁRIA	
250P-1	Pd.04
250P-1	Pd.06
250P-1	Pd.09
250P-1	Pd.13
250P-1	Pd.15
250P-1	Pd.17
250P-1	Pd.19
250P-1	Pd.21
250P-1	Pd.24
250P-1	Pd.26
250P-1	Pd.28
250P-1	Pd.31
250P-1	Pd.33
250P-1	Pd.35
250P-1	Pd.38
250P-1	Pd.41
250P-1	Pd.47

ACESSÓRIOS	
QTD	ACESSÓRIO
6	UN. CASQUILHO RD30
4	UN. RD30
2	UN. BANHA TUBOX31x119 S75UR
2	UN. BANHA TUBOX31x114 S75UR
2	UN. NEOPRENE D-NEO-4
2	UN. NEOPRENE D-NEO-6
2	UN. NEOPRENE D-NEO-5
2	UN. PILAR REF. BANHA - BOURB-1
2	UN. PILAR REF. BANHA - BOURB-4
REFERÊNCIA	
71FL30	
67MA30	
XC40XS1	
NEOPRENE 10 x 196 x 588 mm	
NEOPRENE 10 x 226 x 454 mm	
NEOPRENE 10 x 320 x 340 mm	
PILAR REF. BANHA 16 x 16 x 600 mm	
PILAR REF. BANHA 16 x 16 x 600 mm	