
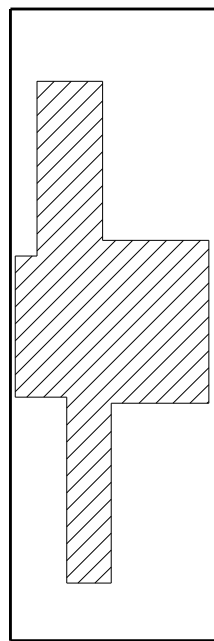


E-PLAN LEGEND

- SEQ.1 & 2
- AB100 - ANCHOR BOLT OVERALL PLAN - SEQ.1
AB101 - ANCHOR BOLT PLAN - SEQ.1
E200 - OVERALL PLAN - SEQ.2
E201 - COLUMN PLAN - SEQ.2
E202 - PLAN - T.O.S. EL. 103'-10" - SEQ.2
E203 - PLAN - T.O.S. EL. 140'-0" - SEQ.2
E204 - PLAN - T.O.S. EL. 175'-6" 3/4 - SEQ.2
E205 - PLAN - T.O.S. EL. 188'-9" 3/4 - SEQ.2
E206 - ELEVATION VIEWS #1 -SEQ.2
E207 - ELEVATION VIEWS #2 -SEQ.2
E208 - ELEVATION VIEW #3 -SEQ.2

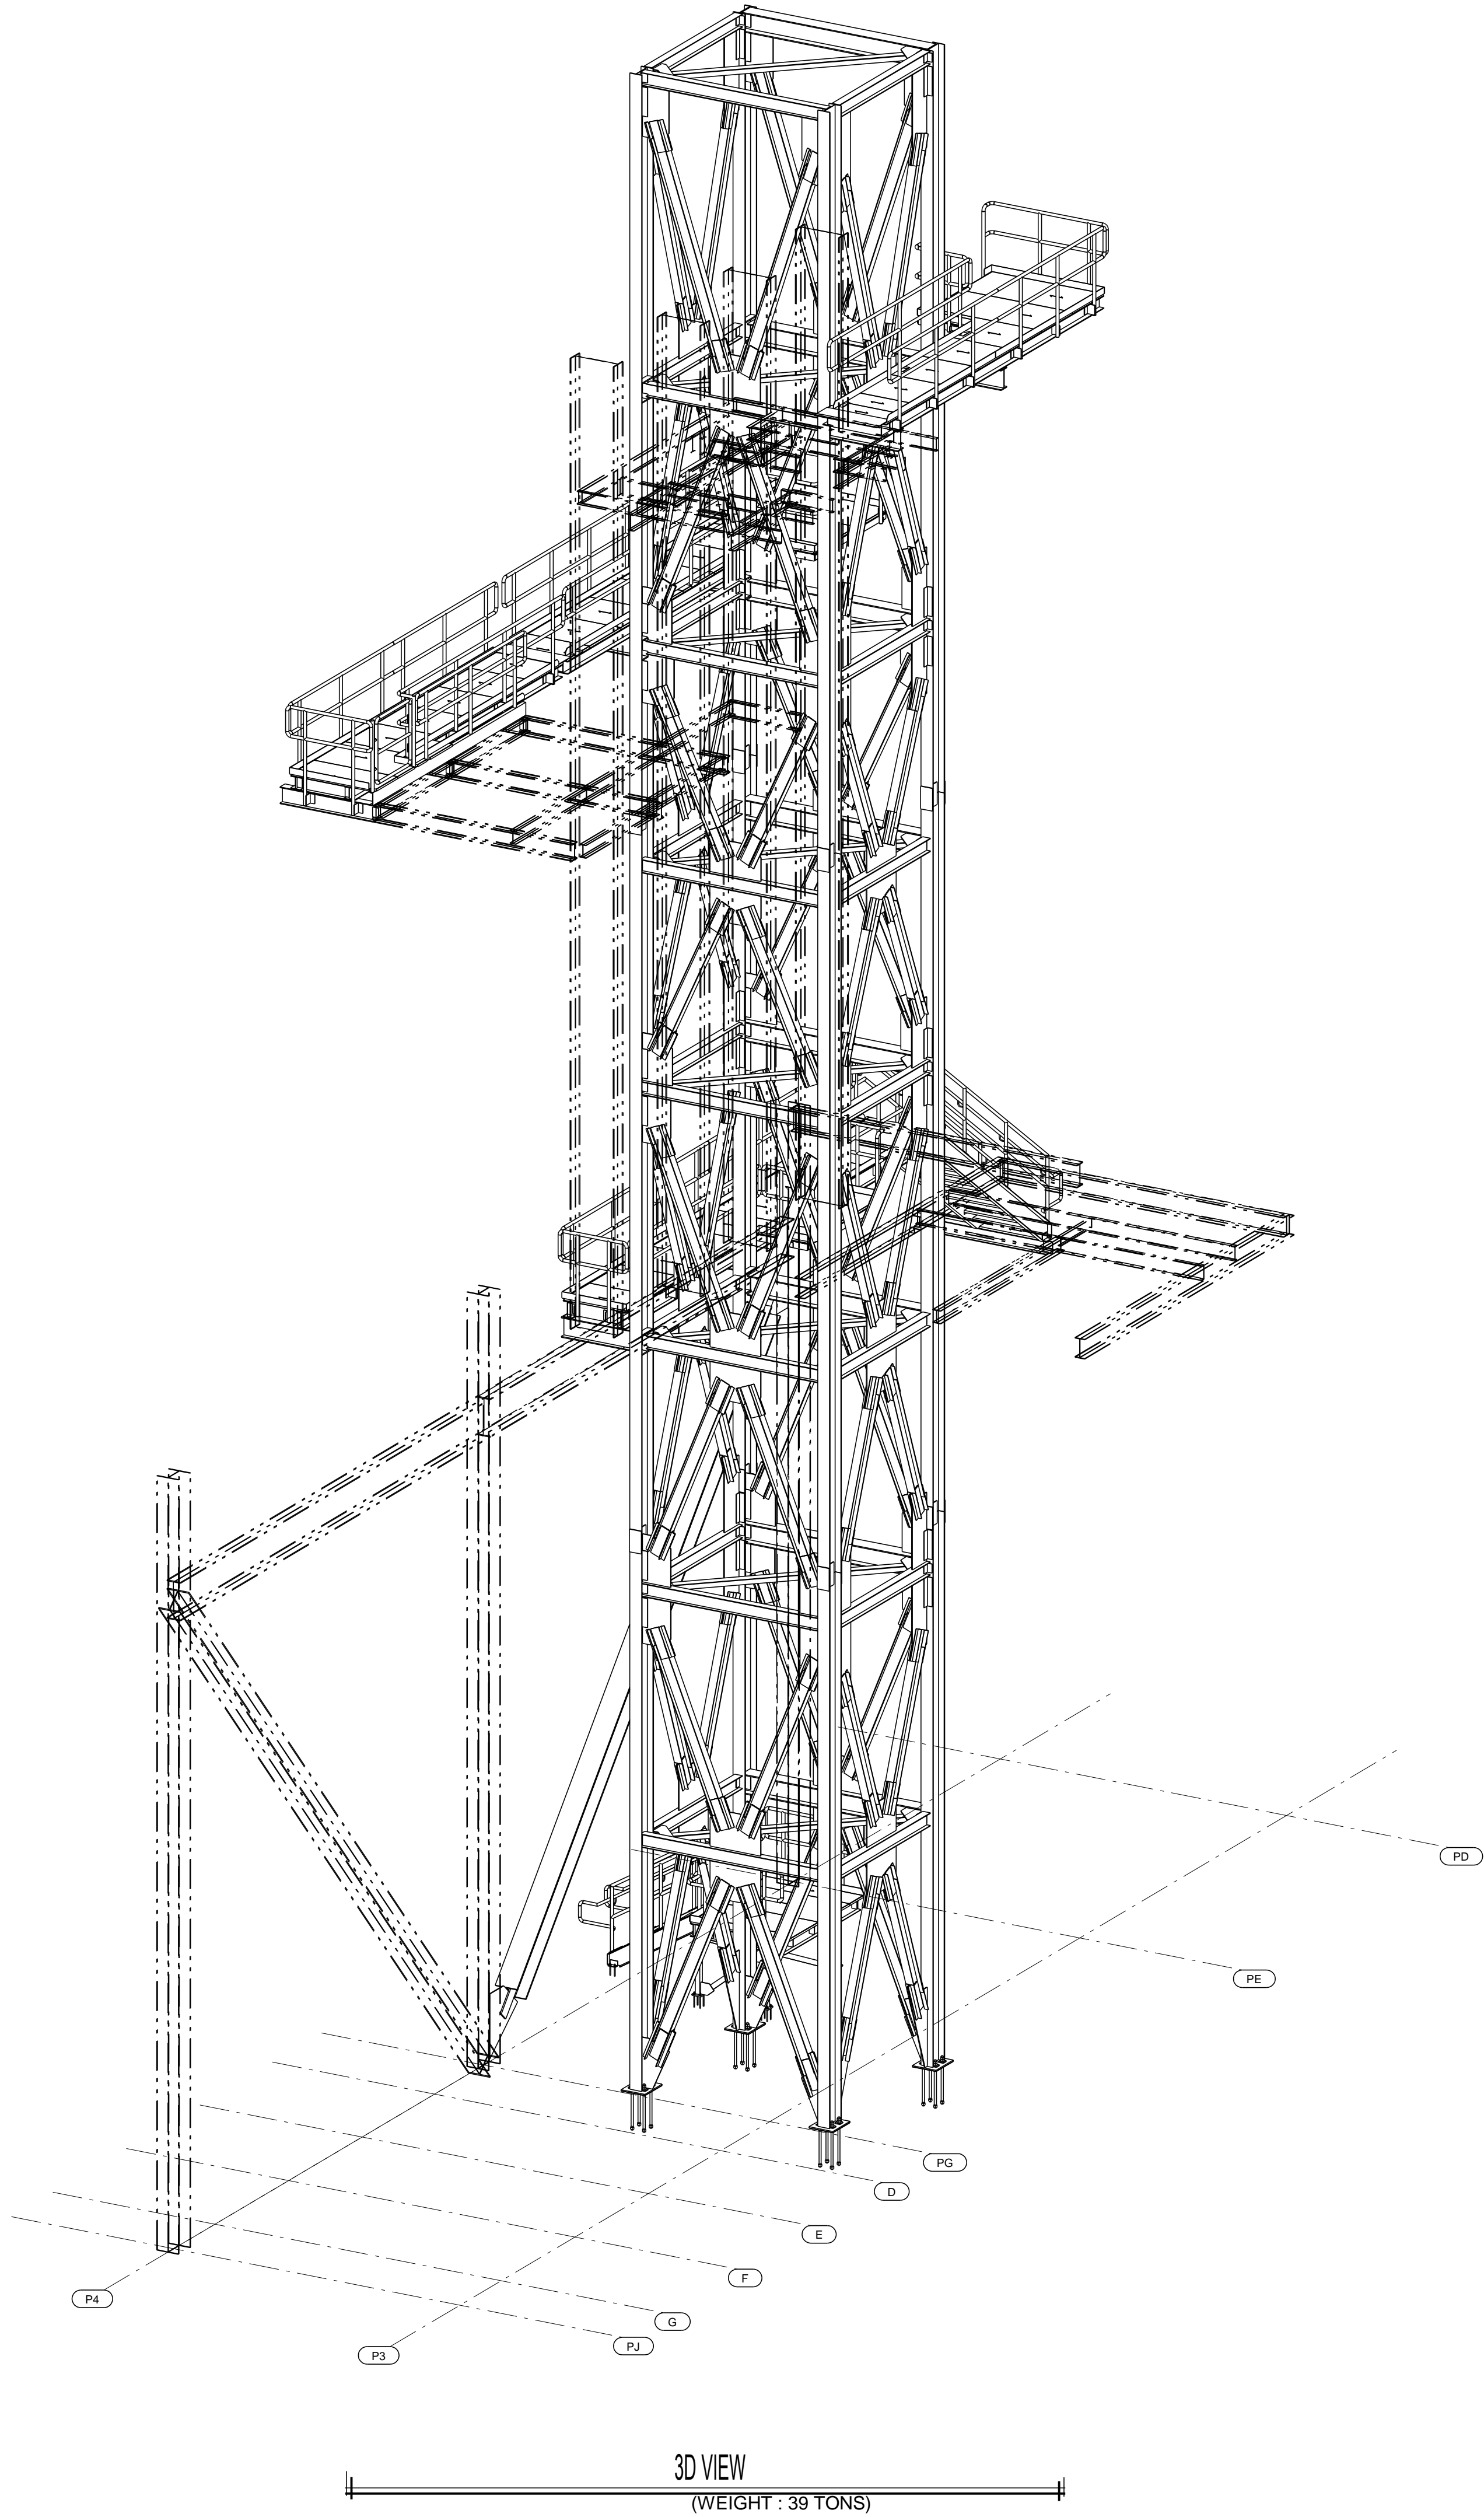

KEY PLAN
SEQ. 2 = MISCELLANEOUS

RFC:	0	11/05/2024	MT	ISSUED FOR CONSTRUCTION	
IFA:	A	10/04/2024	MIN	ISSUED FOR APPROVAL	
	REV	DATE	BY	DESCRIPTION	
HOLES:		13/16" Ø U.N.O.		PAINT: Primer: Amercoat 370 & Top Coat: Amercoat 450H	
SURFACE: PREP: SSPC-SP6					
JOB: FRONT RANGE POWERPLANT ELEVATOR UNIT 1					
LOCATION: FOUNTAIN, COLORADO					
ARCHITECT: STANLEY CONSULTANTS					
CUSTOMER: SCHMUESER & ASSOCIATES, LLC					

“Performance – Solid As Steel”

WESTERN

LOPE

IRON & SUPPLY, INC.

670-23 ROAD
GRAND JUNCTION, COLORADO 81505-9440
TEL: (970) 243-9770 • FAX (970) 241-9770
www.wsiron.com

DESCRIPTION: 3D VIEW					
DRAWN BY: PK		DATE: 10/04/2024		CHECKED BY: WJP	DATE: 10/04/2024
ISSUED TO SHOP BY:		DATE: 09/30/2024		W.O.: 1424	DRAWING NO: 3D R