



FOUNDATION PLAN | EL. -1.500

1:100

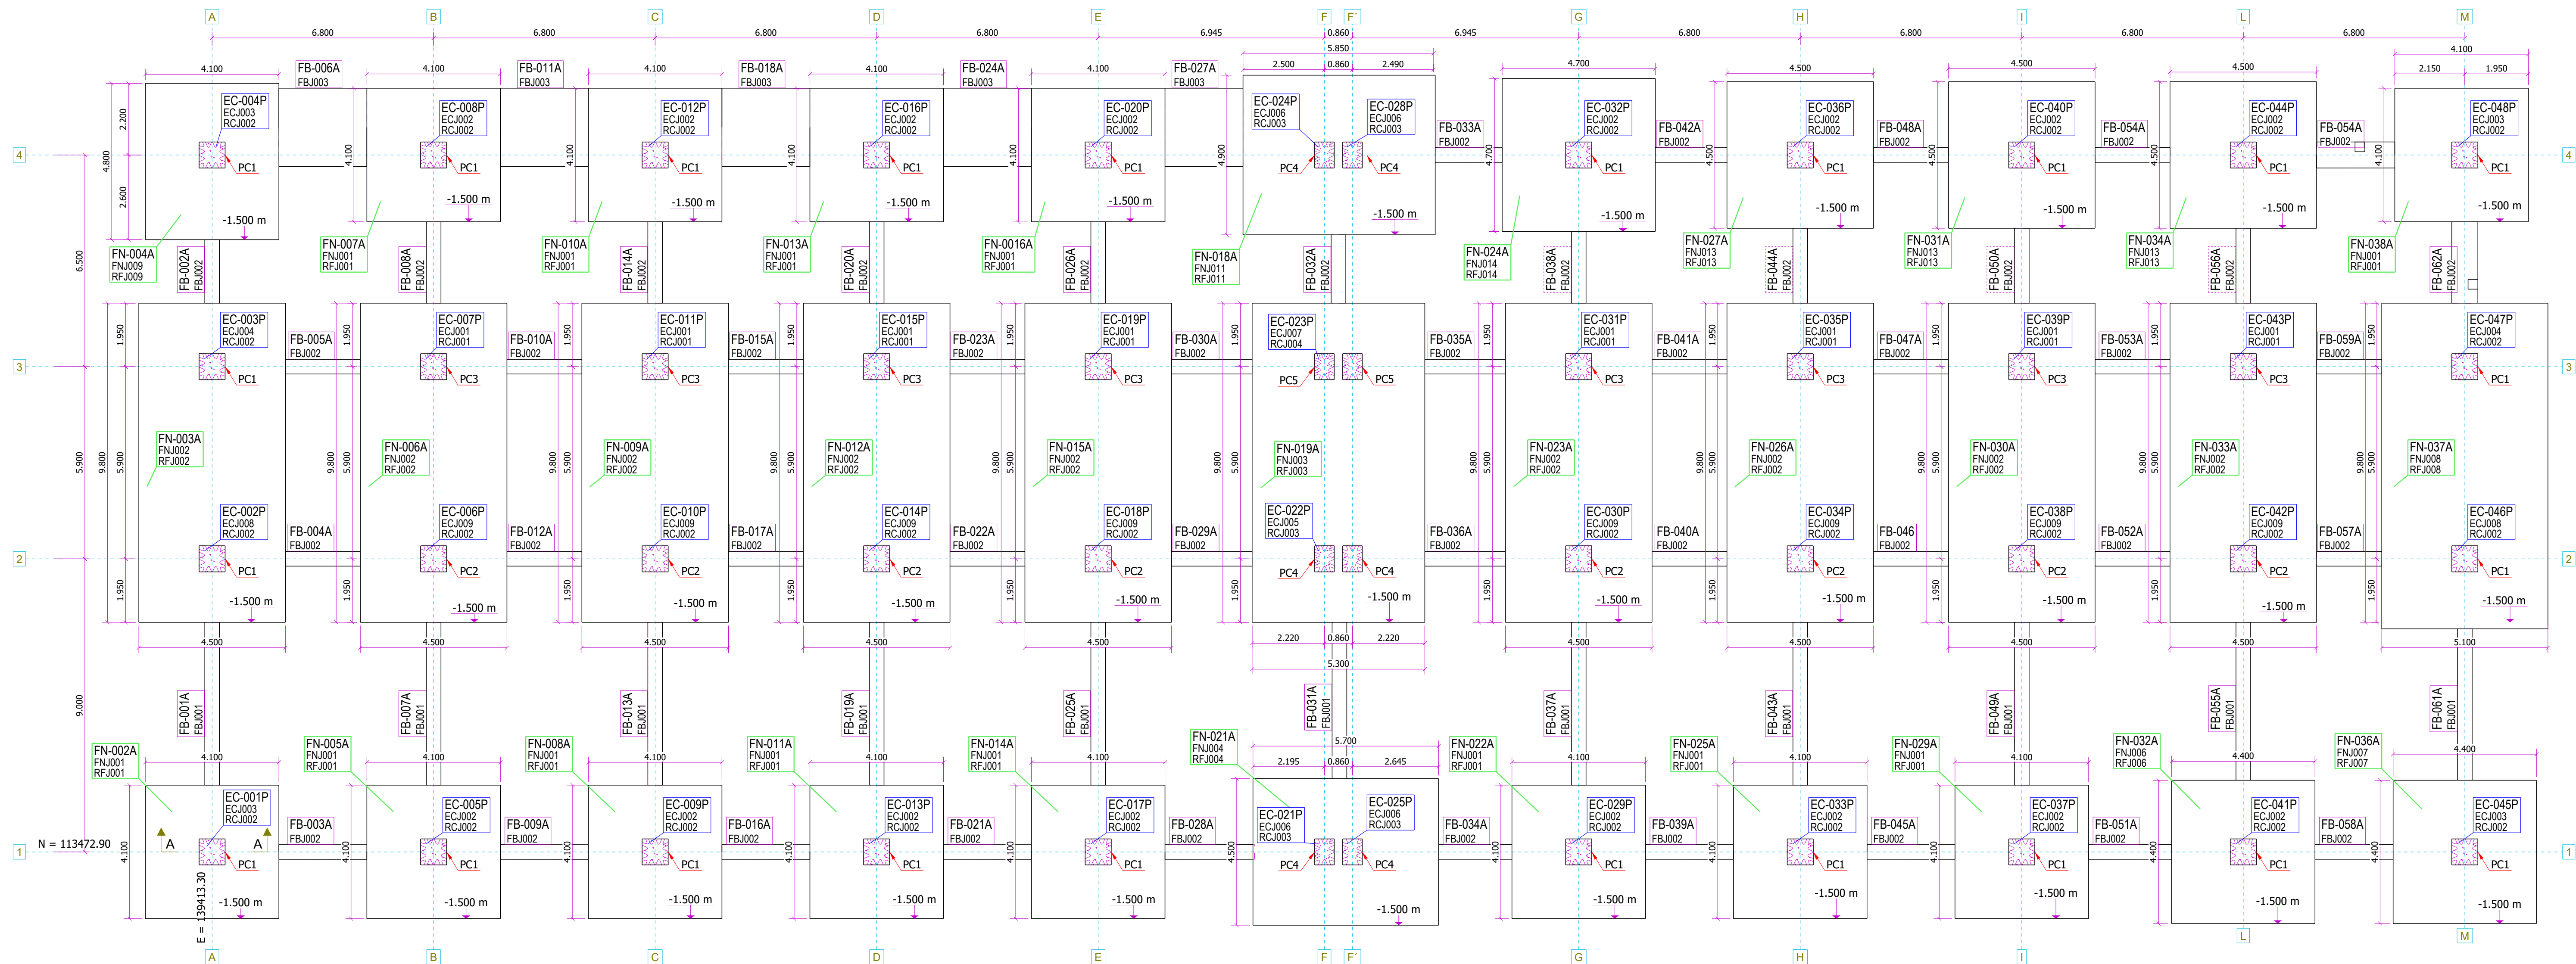


N = 113472.90

E = 130413.30

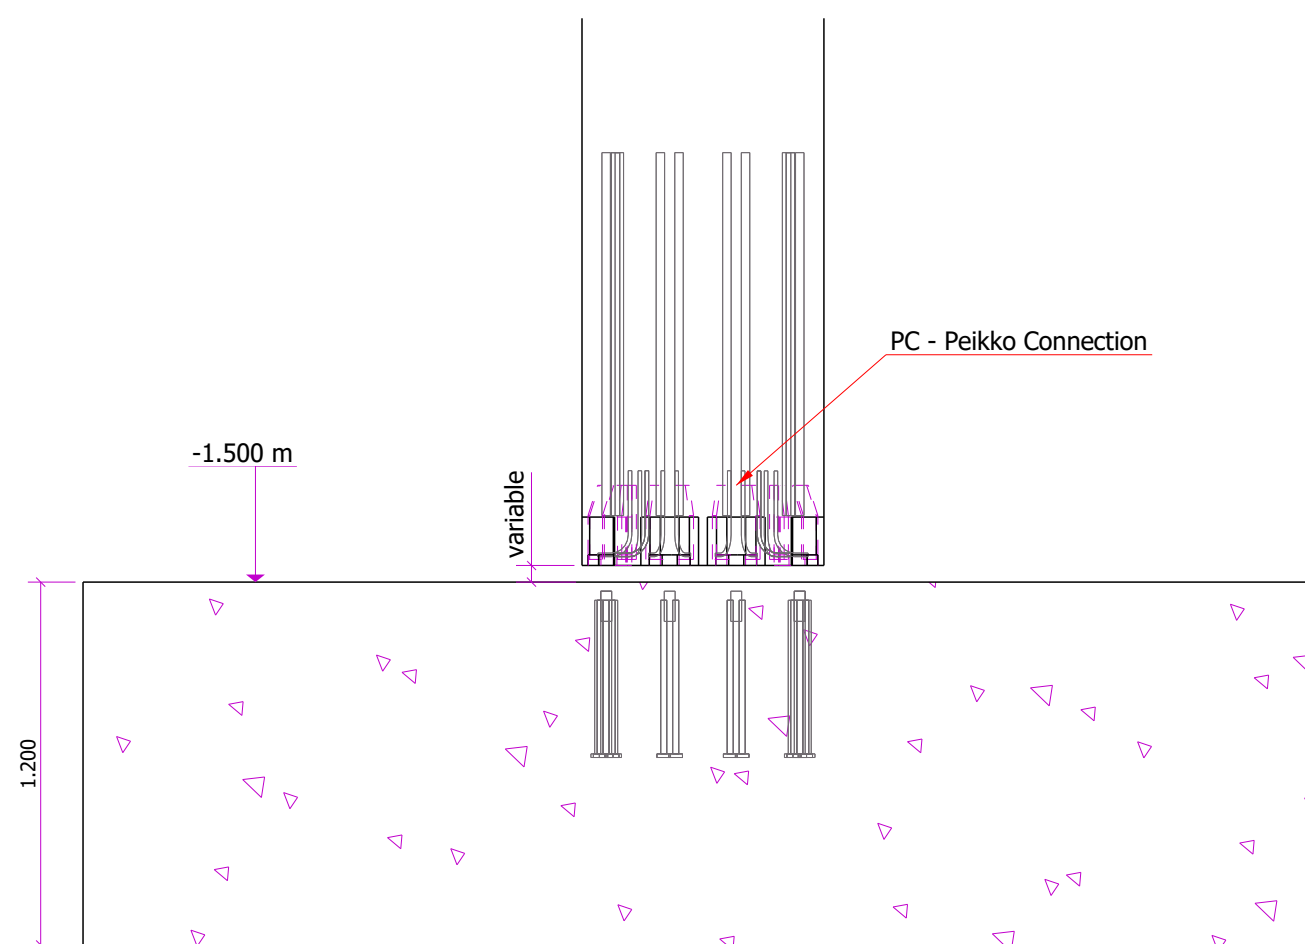

DETAIL A-A
1:25

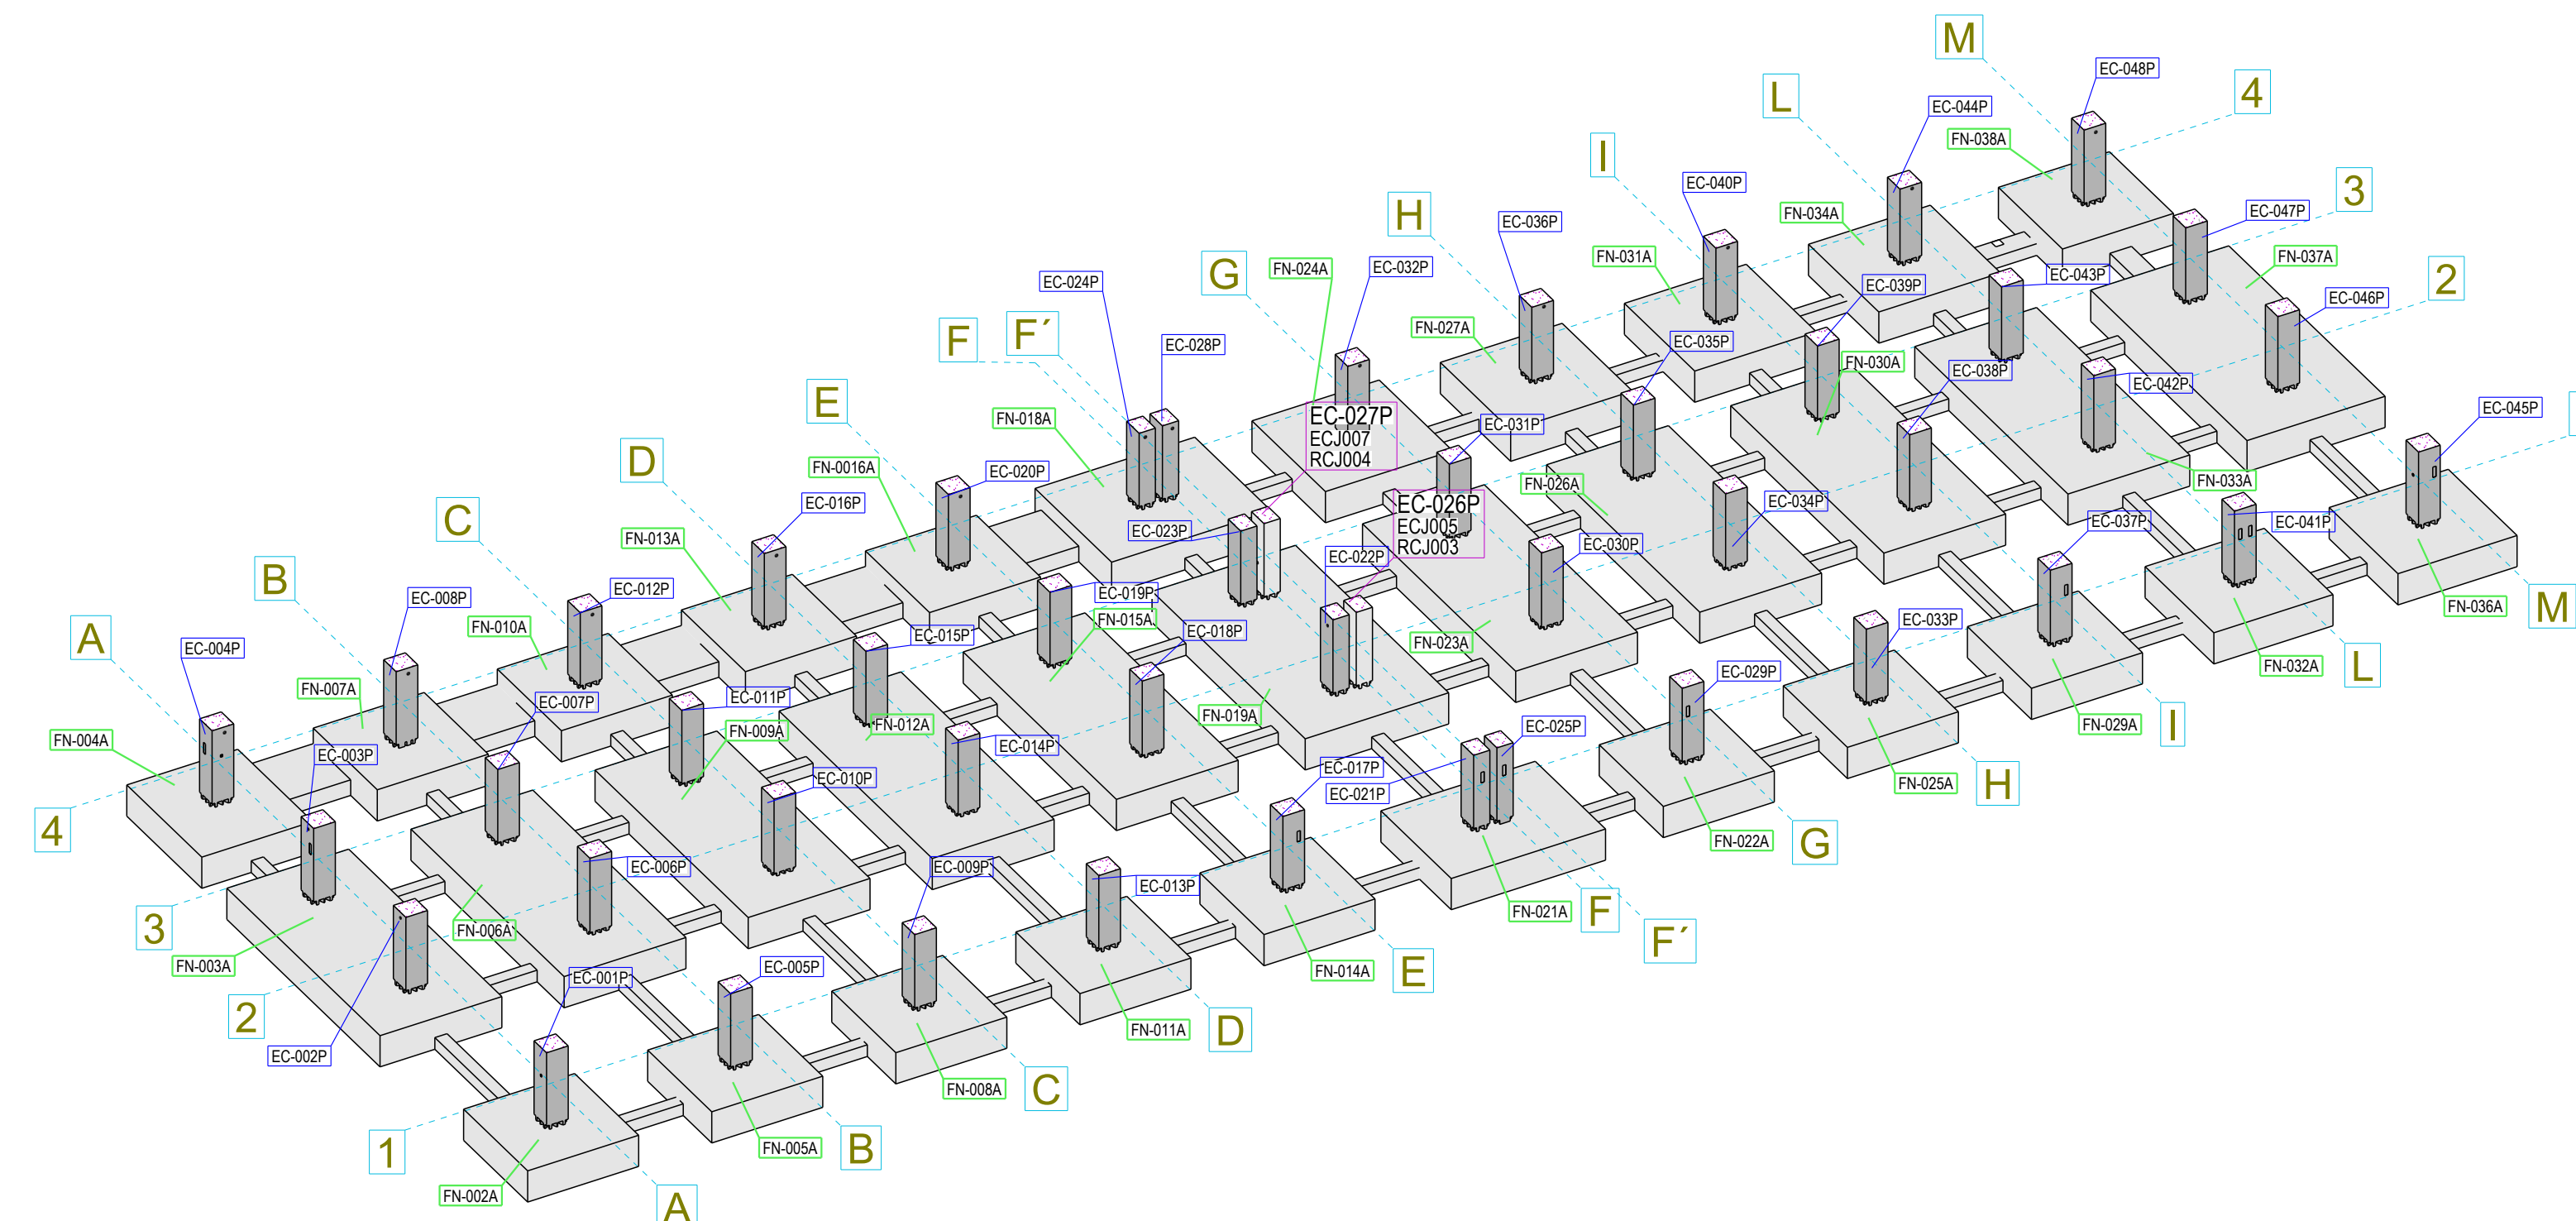

3D VIEW

T.O.F. = TOP OF FOUNDATION
ALL DIMENSIONS ARE IN METERS (m)