


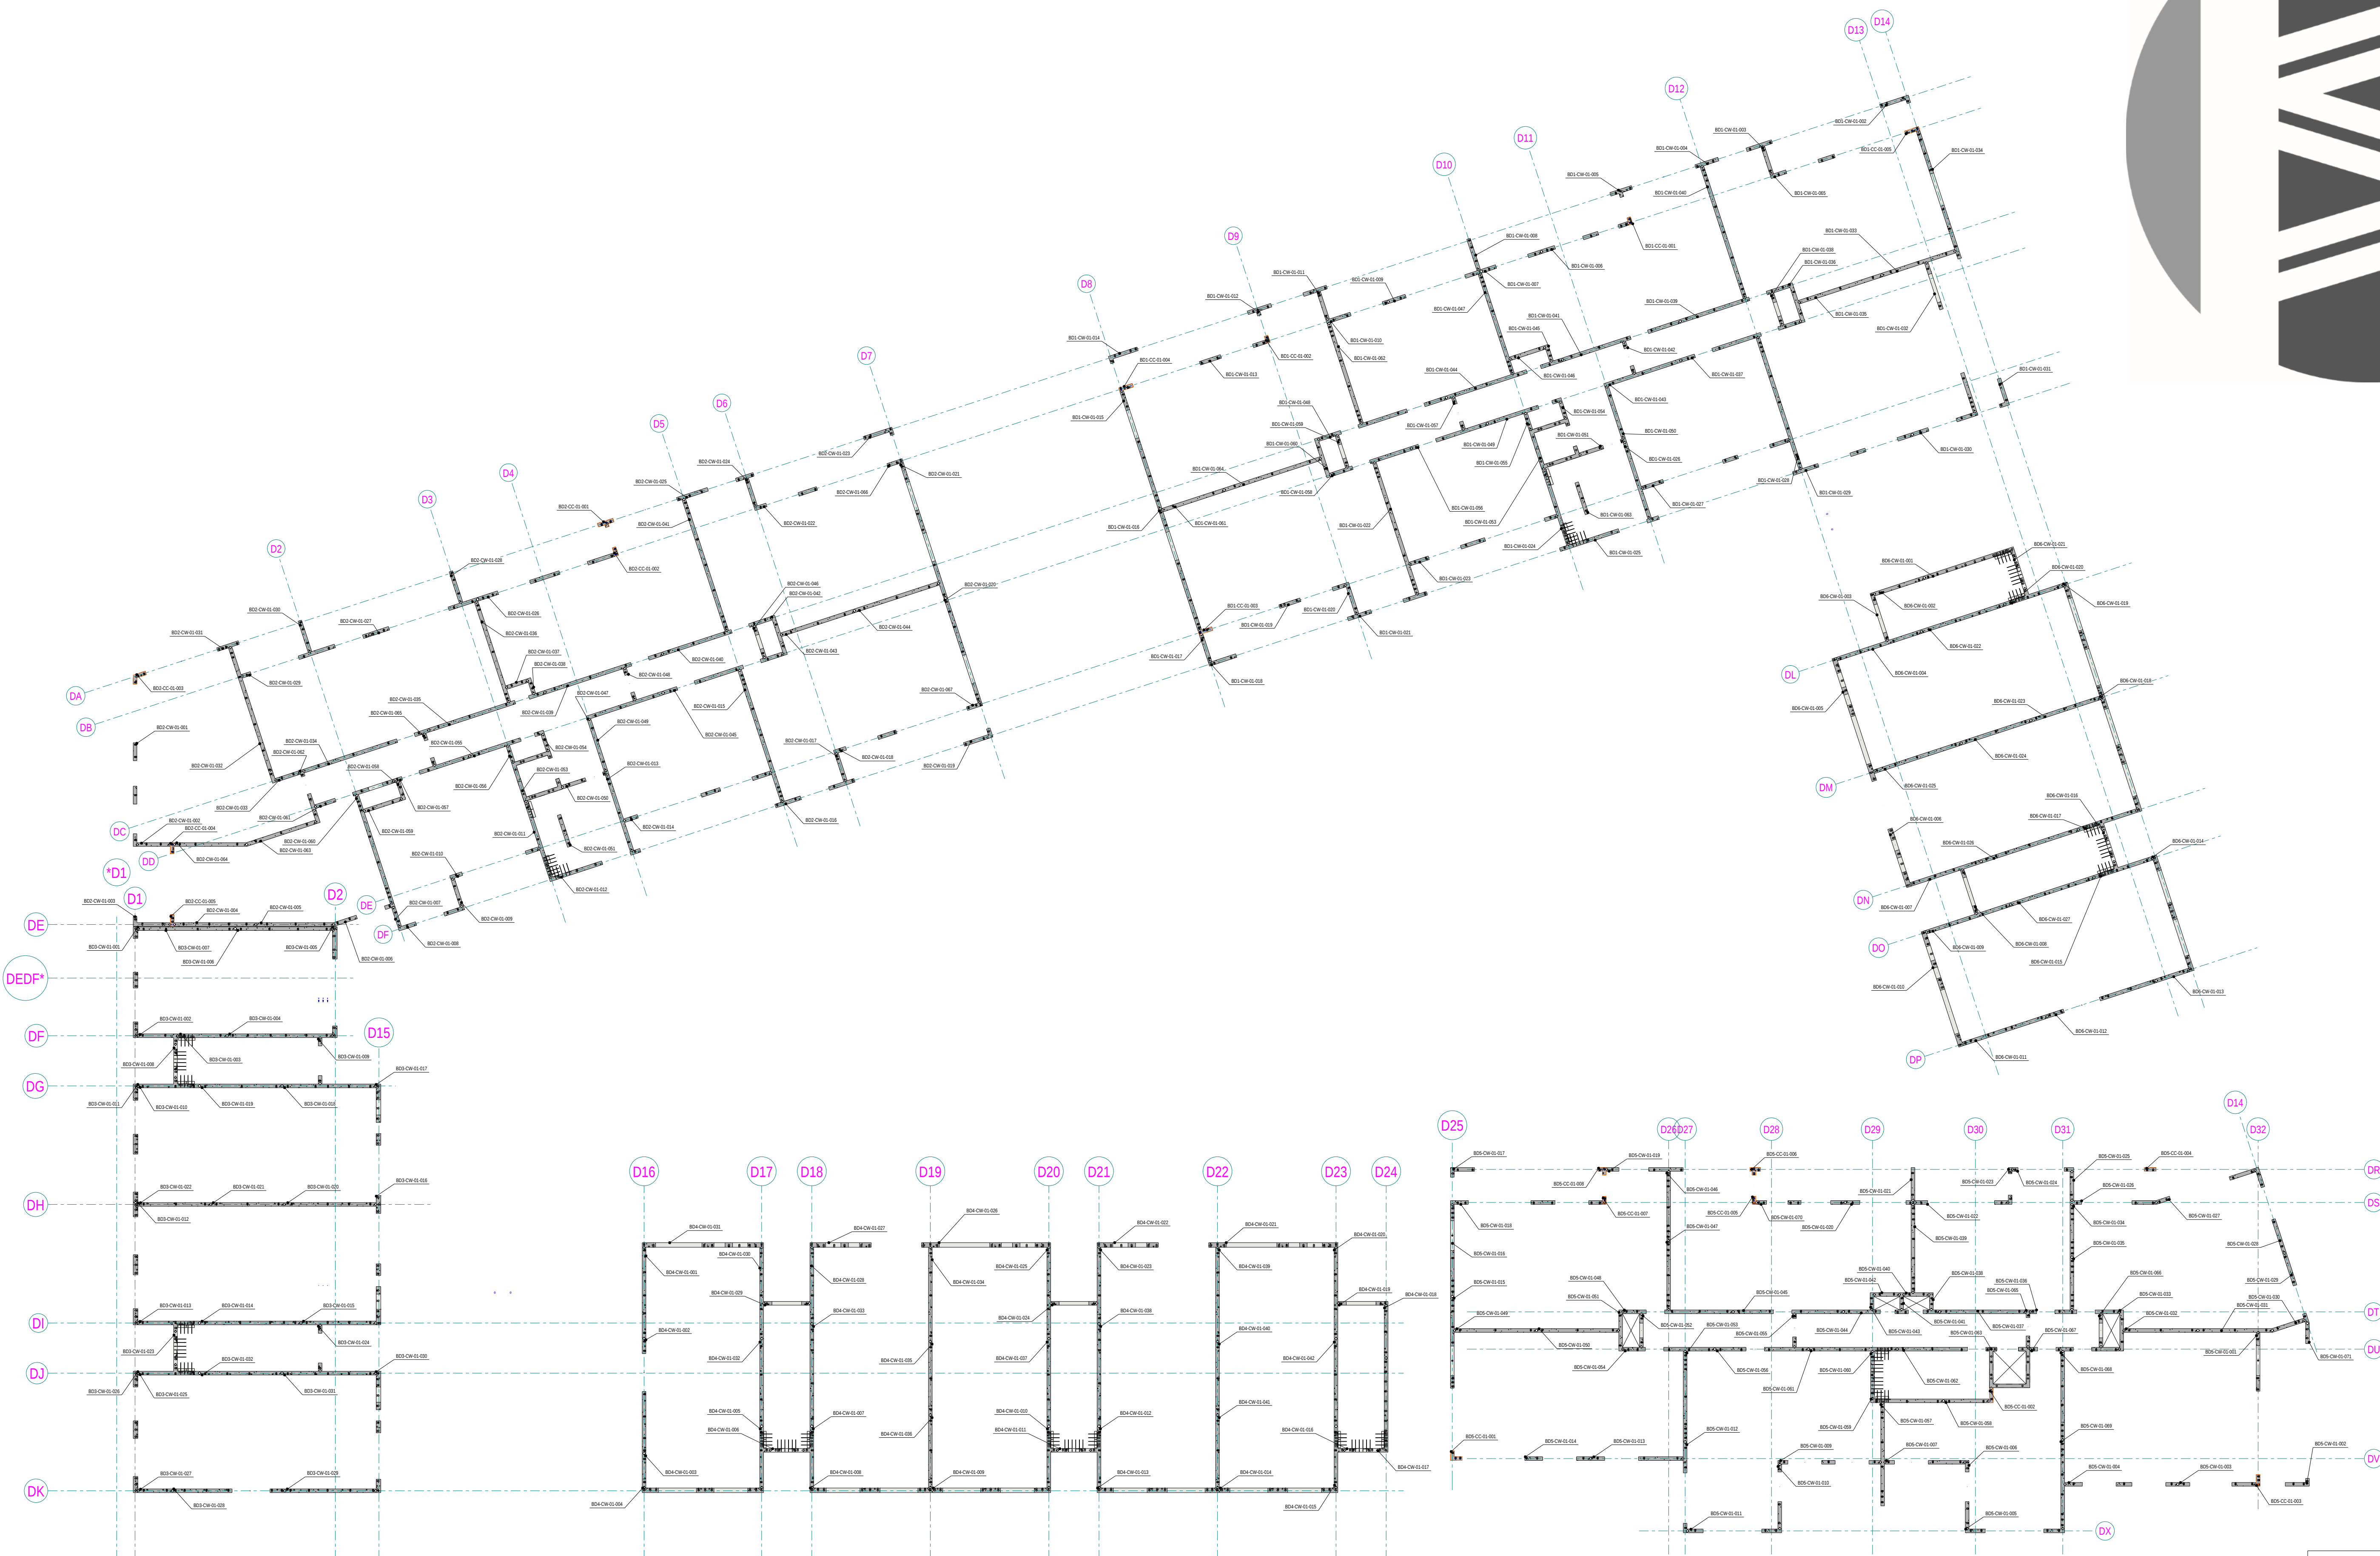

PRECAST

www.precast.pl
contact@precast.pl
+48 722 286 990

Drawing title :
Tekla BIM Awards Block D - Wall Layout
Block D5