

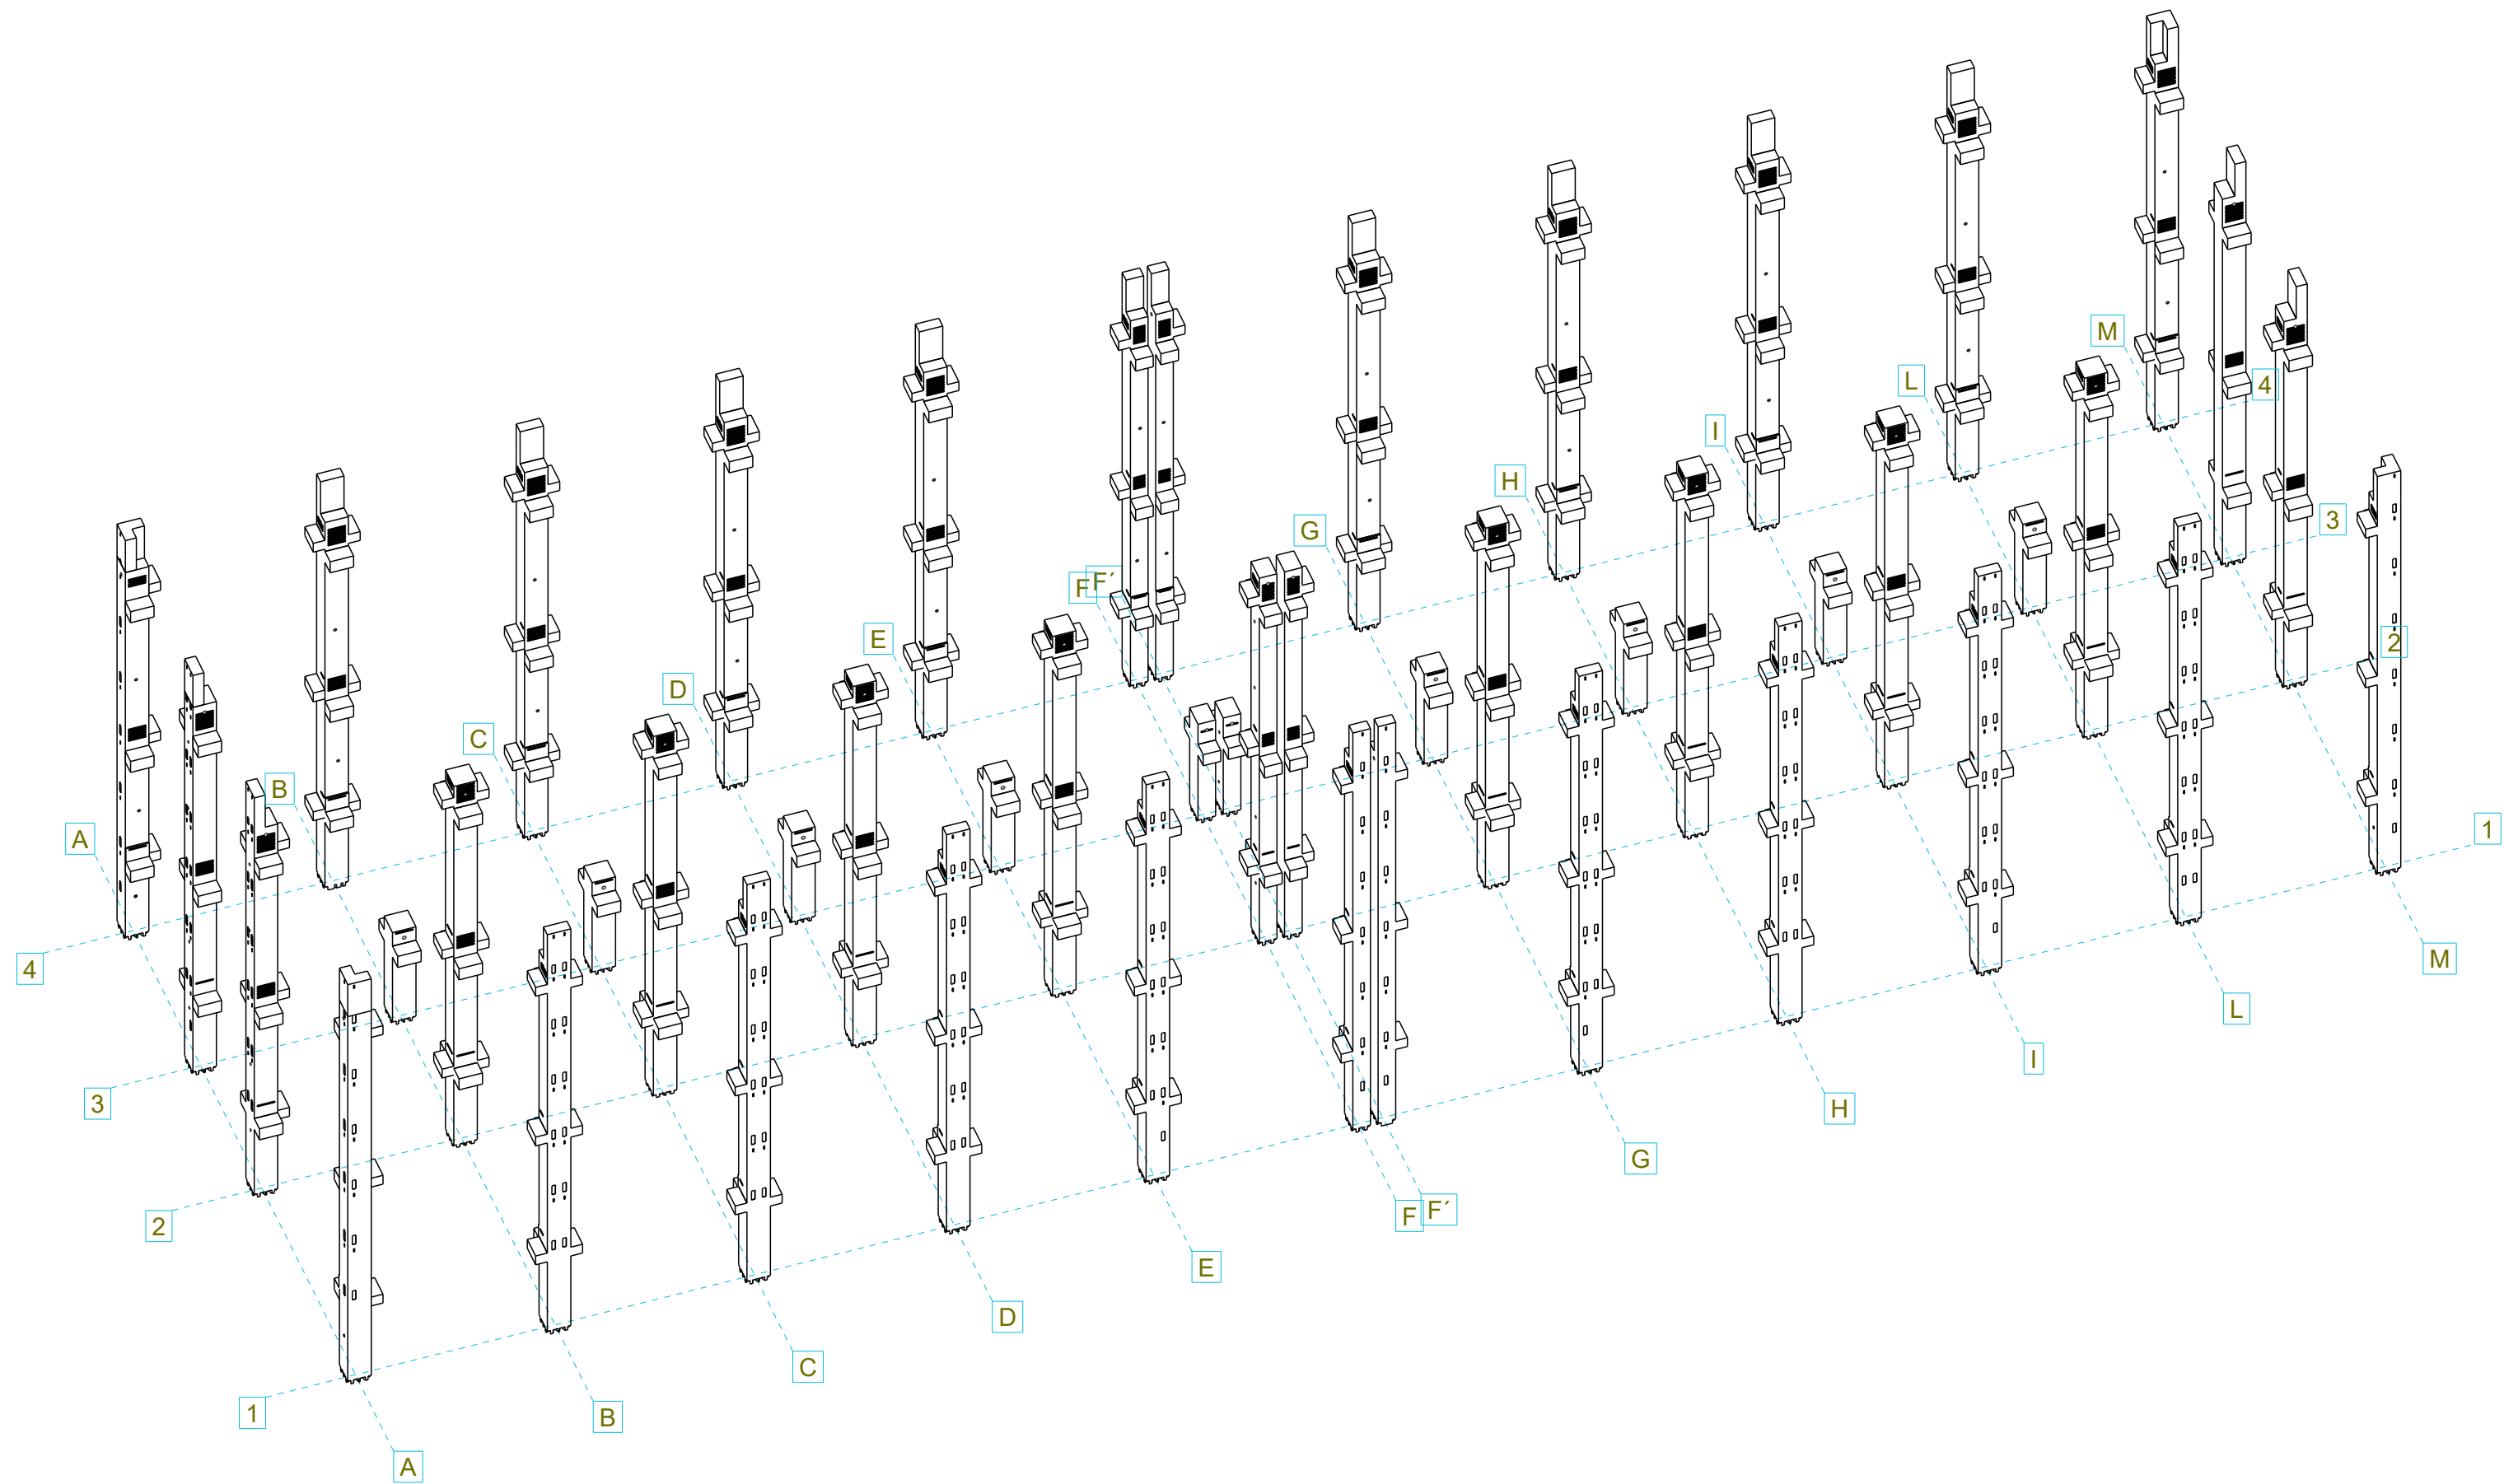


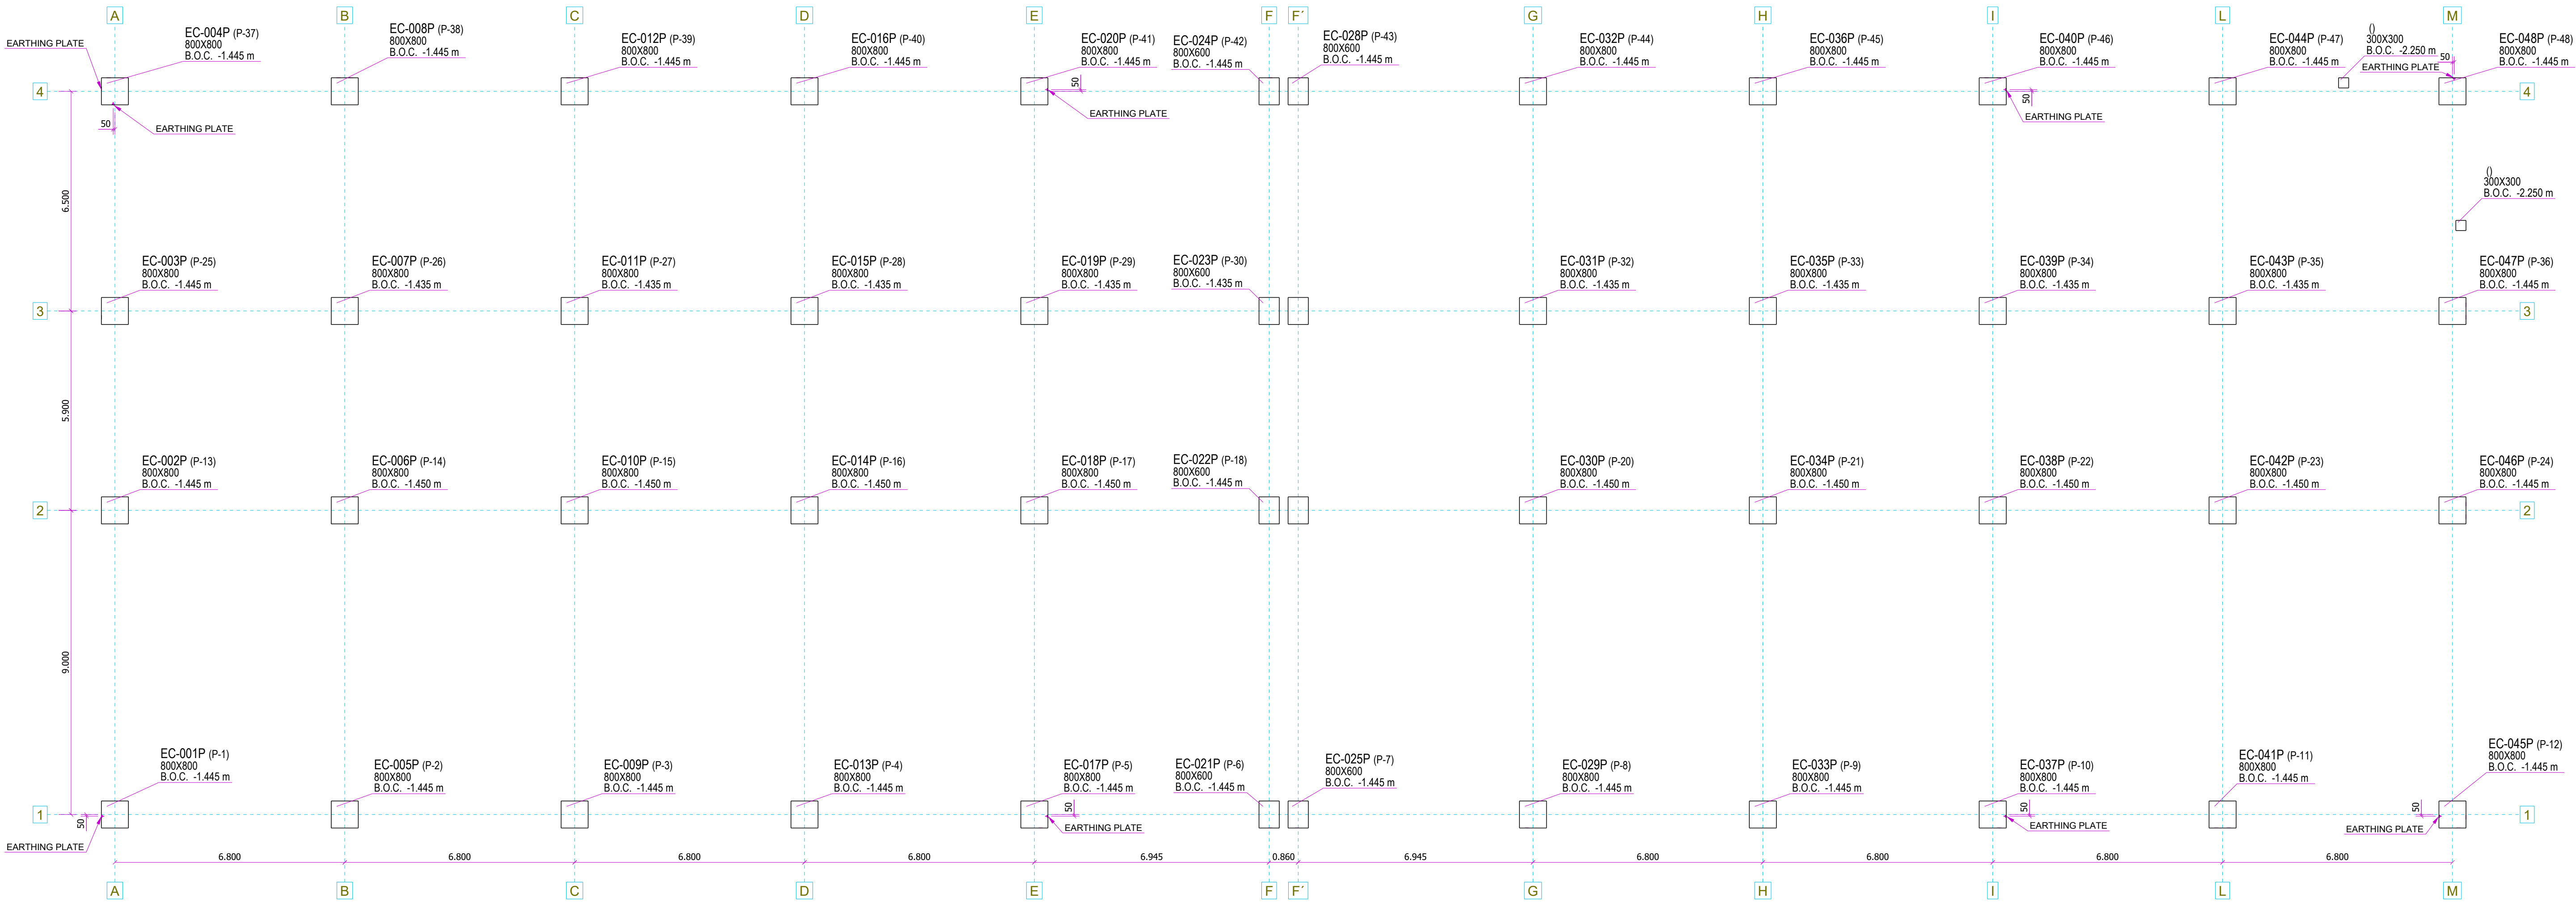

3D VIEW
1:200

EARTHING PLATE DETAILS

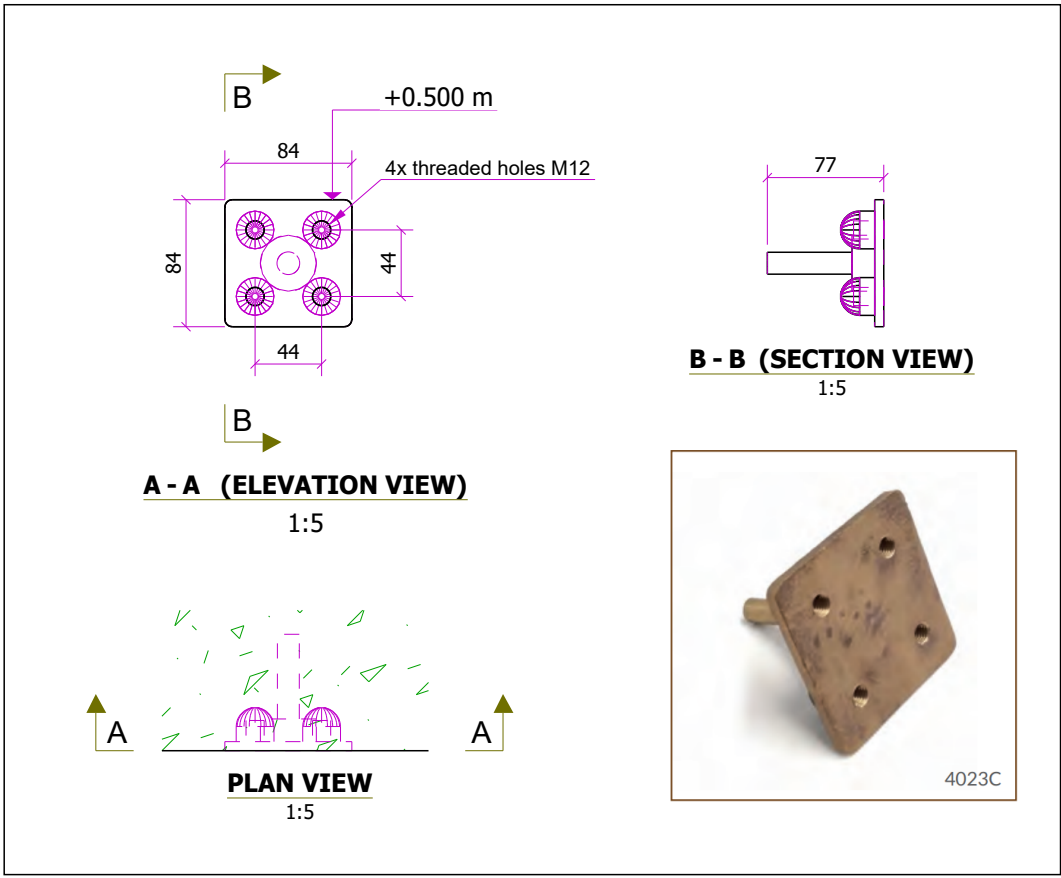

NOTES:
- EARTHING SYSTEM MATERIAL WILL BE DESIGNED AS PER TOM SPECIFICATIONS.
- ADDITIONAL REINFORCEMENTS, ACCORDING TO THE PERFORMED CALCULATIONS AND CALCULATION REPORT, WILL BE PROVIDED AND REPRESENTED IN THE SHOP DRAWINGS.
- OWNER GUARANTEES THAT THE FUNCTIONALITY OF THE EARTHING SYSTEM IS VERIFIED IN CASE OF ADDITIONAL REINFORCEMENTS WILL BE ADDED IN THE SHOP DRAWINGS.
- OWNER GUARANTEES THAT THE SCHEME OF REINFORCEMENT AND CONNECTORS ADOPTED ARE SUITABLE FOR ASSEMBLING.

COLLATING KEY:
- EC-001P: Column Identification
- P-001: Vertical Column Number
- B.O.C.: Column Section (mm)
- B.O.C.: Bottom of Column

ALL DIMENSIONS ARE IN METERS (m)