

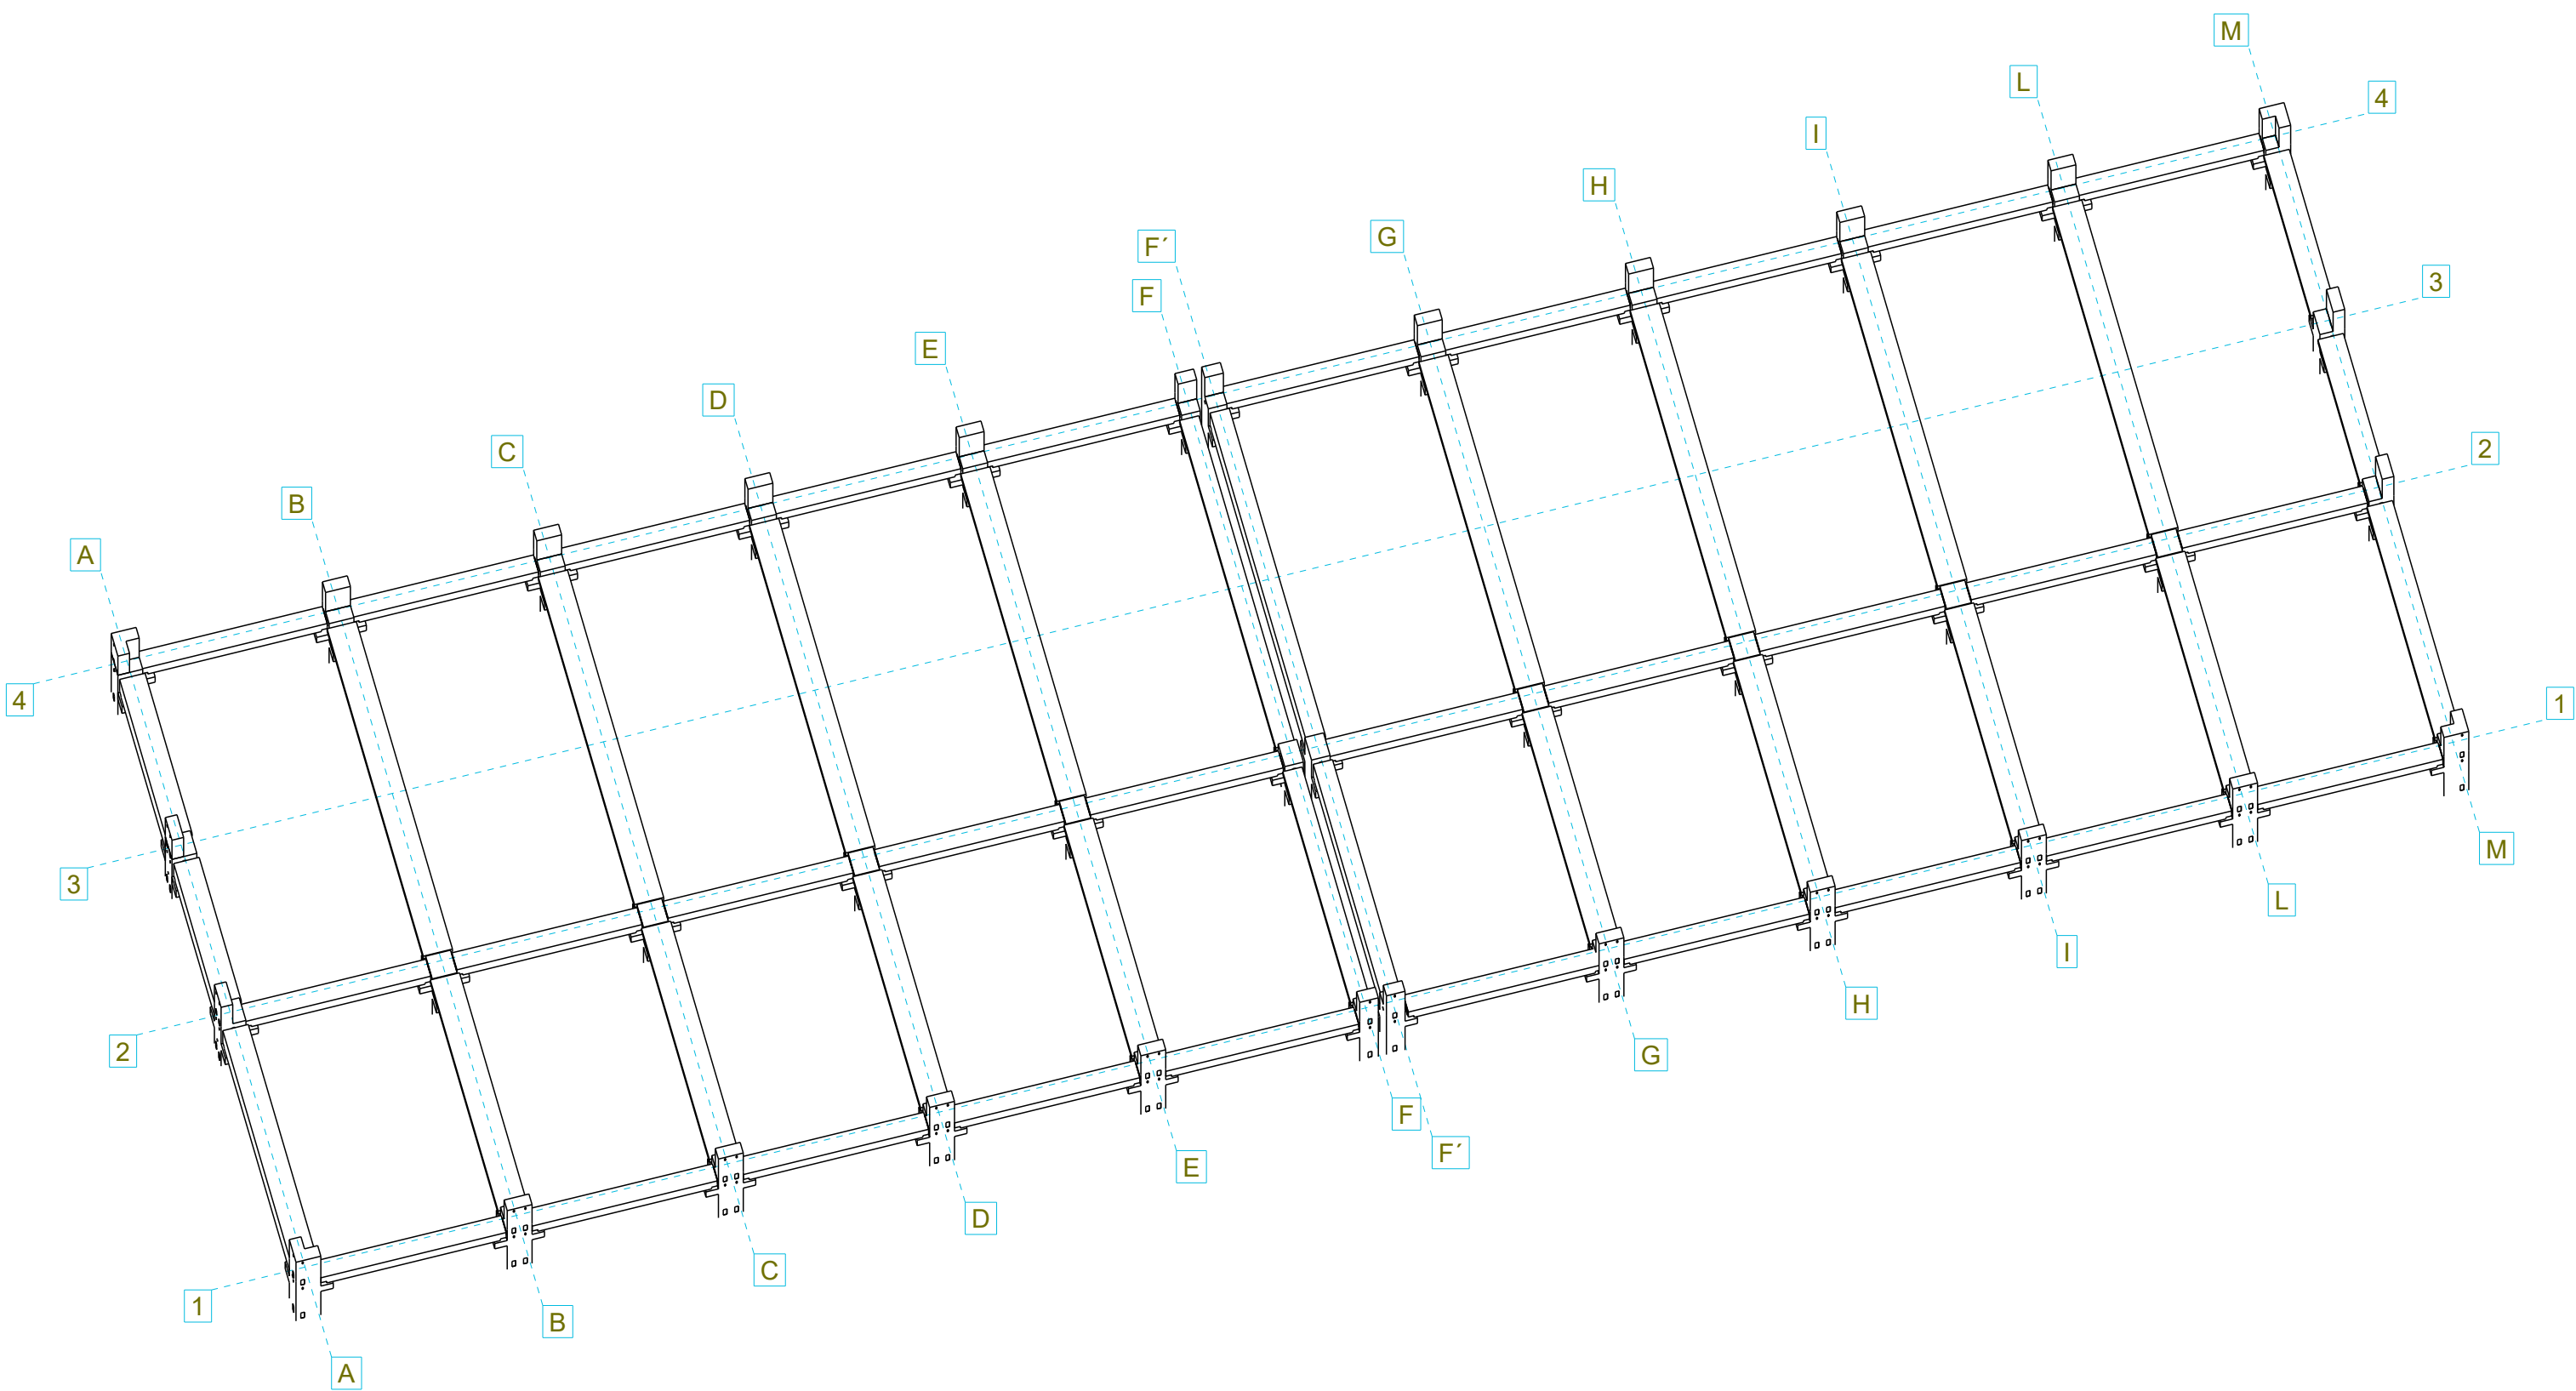


PLAN | EL. +15.280

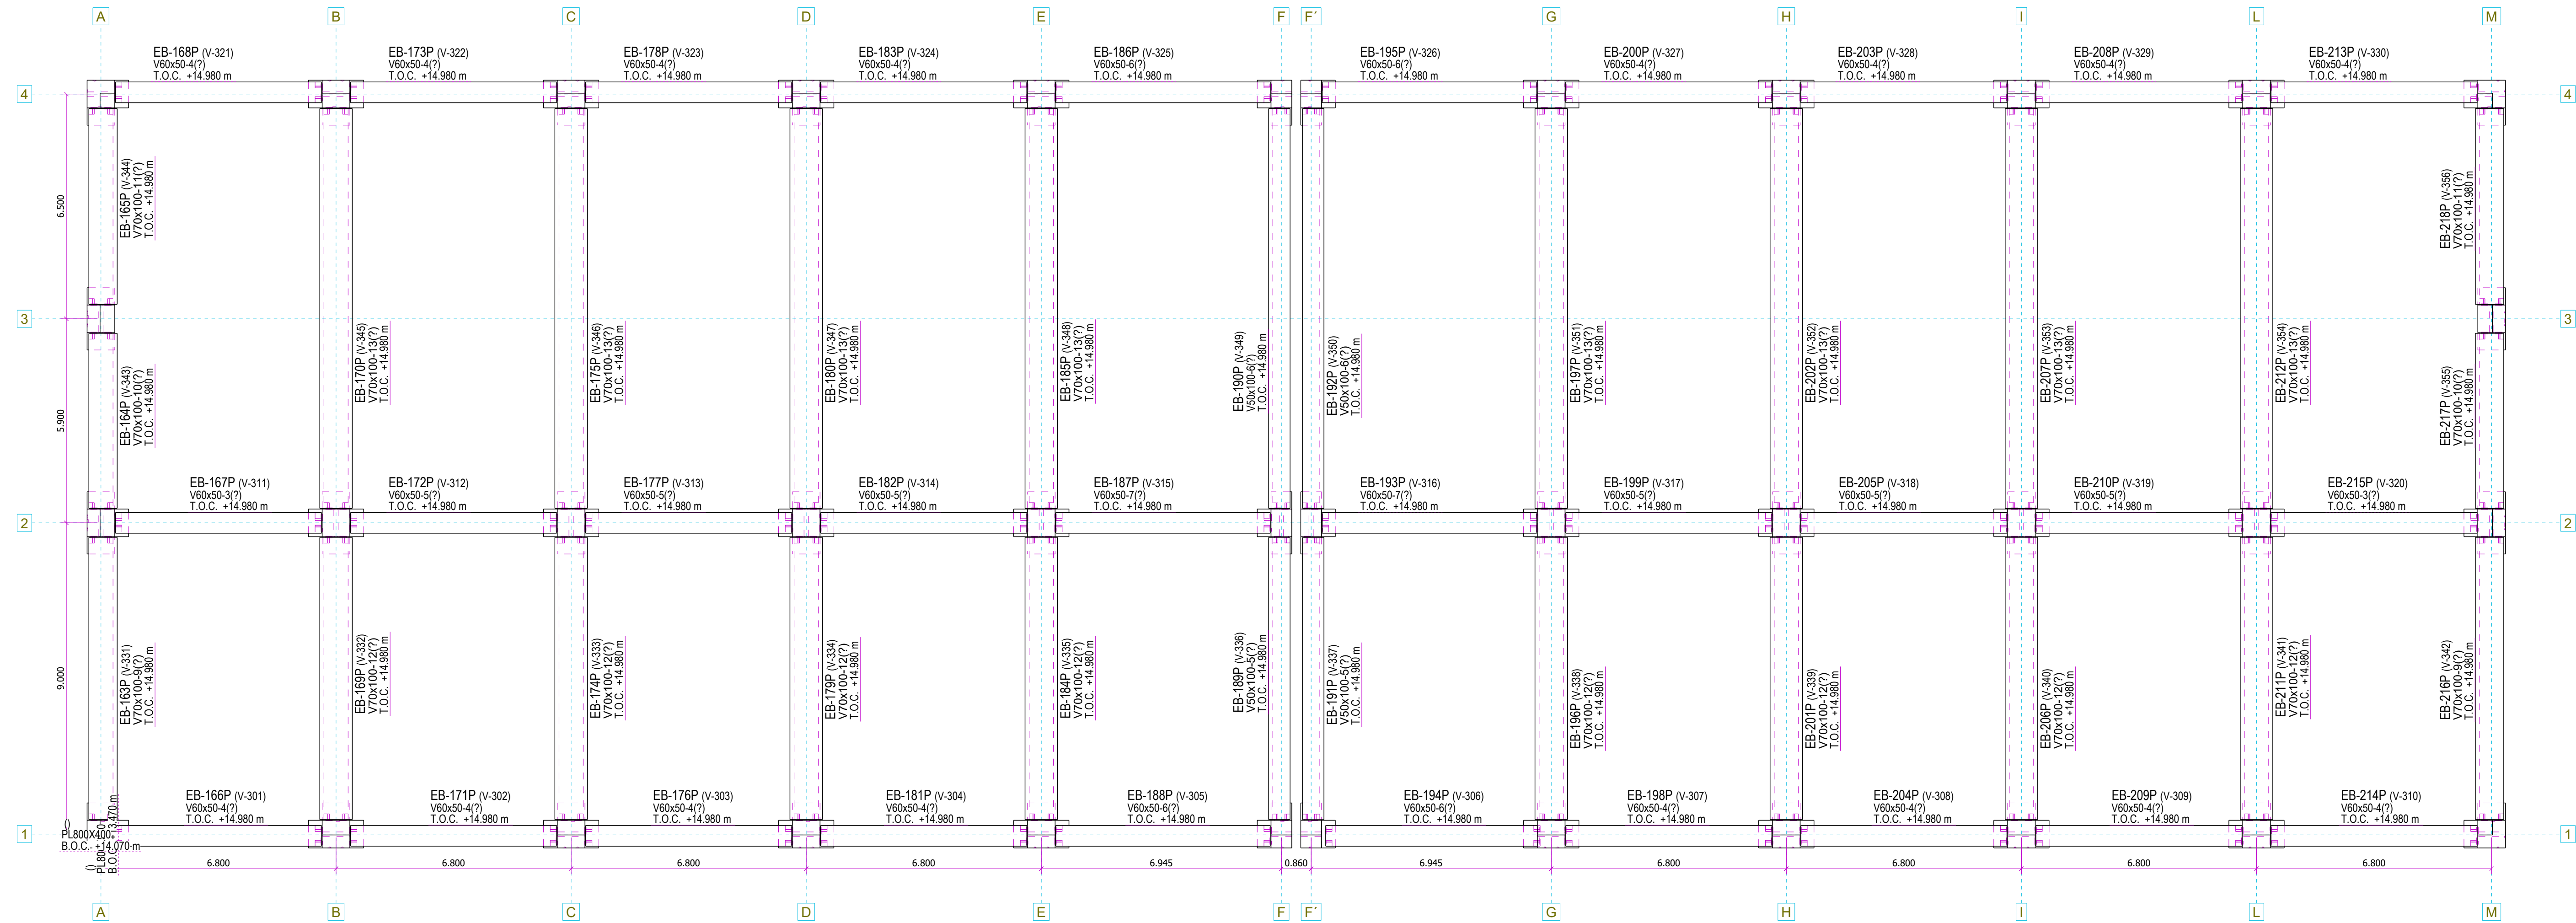

3D VIEW
1:200

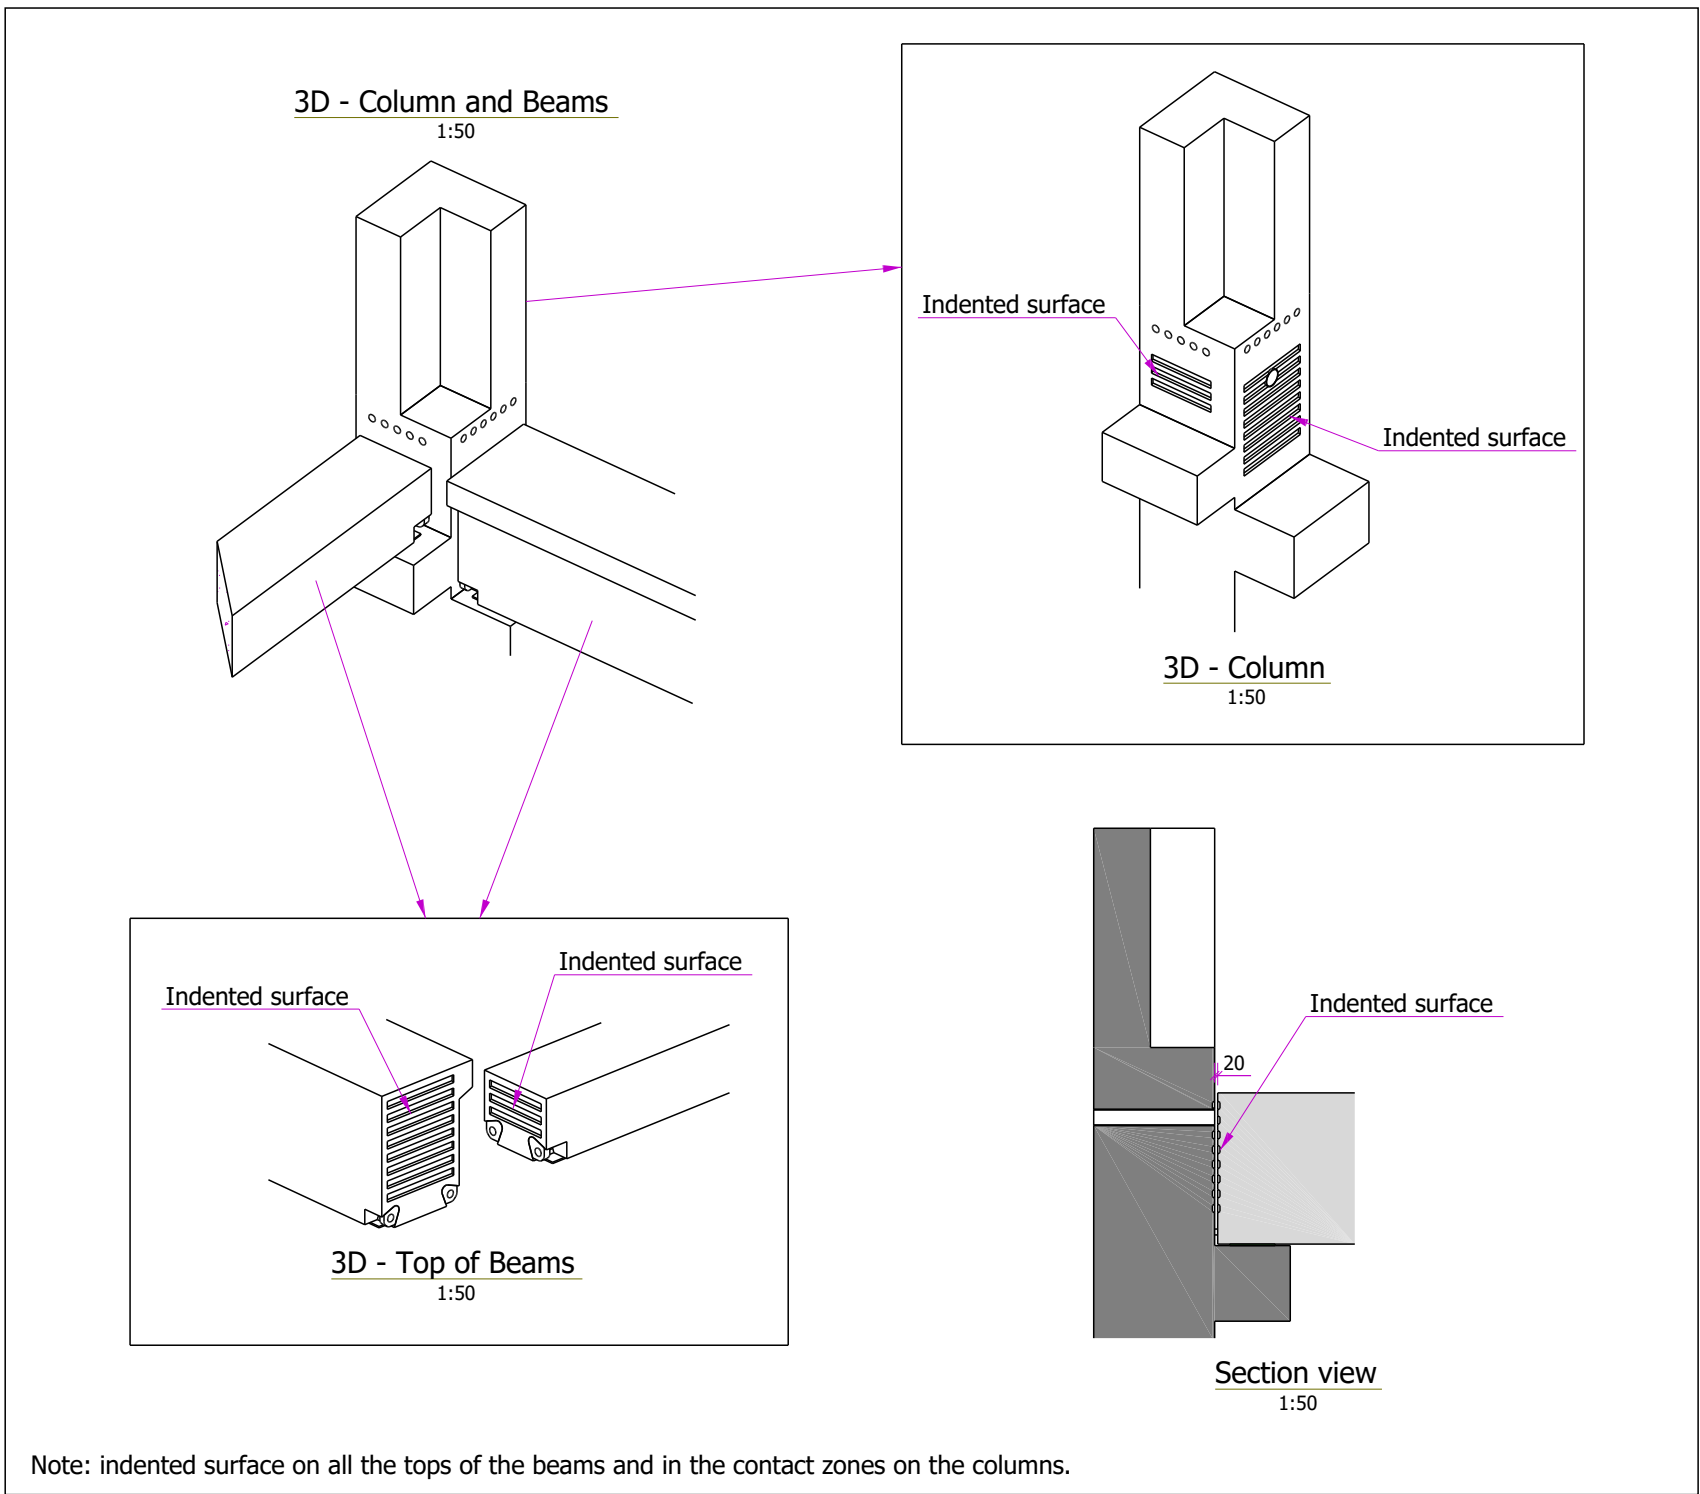

Note: indented surface on all the tops of the beams and in the contact zones on the columns.

NOTE:
DRAINING SYSTEM MATERIAL WILL BE DESIGNED AS PER TOM SPECIFICATIONS.

BEAM KEY
EB-xxxP - Beam Identifier
From Vertical Beam Number
- 600x50-4 - Beam Section (mm)
- 1:200 - Top of Concrete

ALL DIMENSIONS ARE IN METERS (m)