


MARK	QTY	T.O.S	GRID REF	ZONE	REF
10172A	1	64'2"	N2,N3-	10	E1002

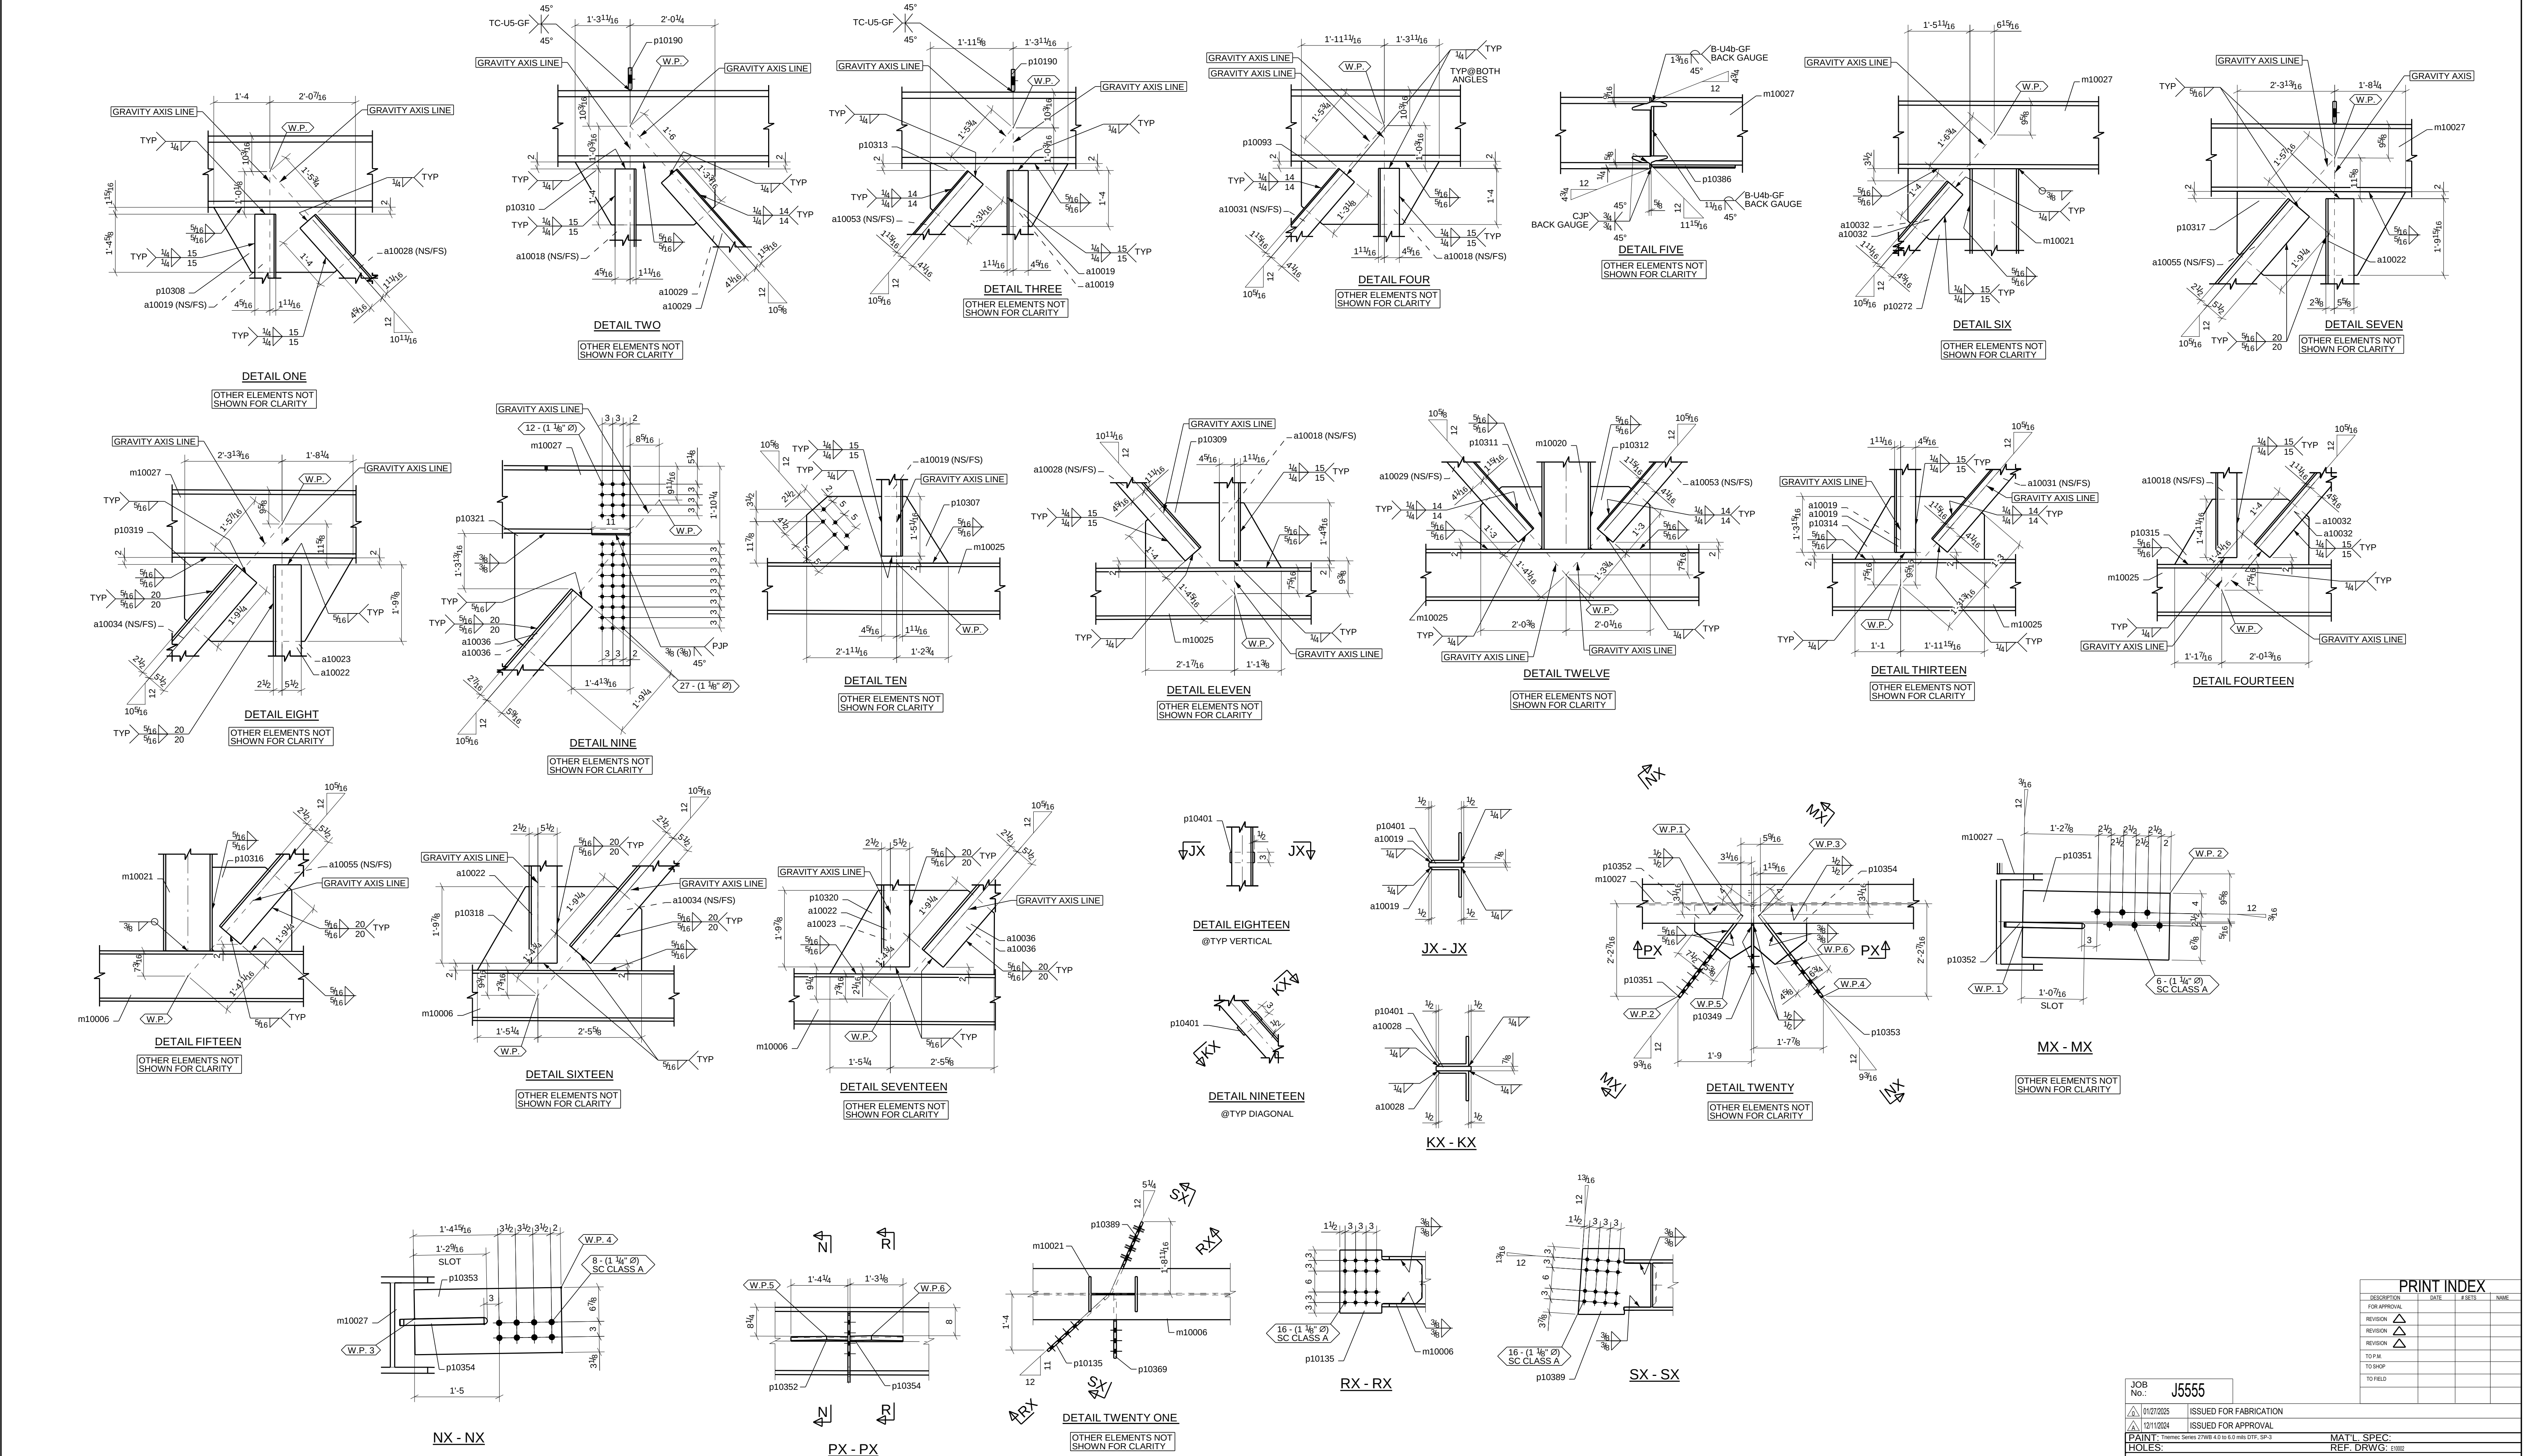

DETAILED BY:



TEL: (604)-628-6651
FAX: (604)-929-1393
www.anatomicaliron.com

WORK THIS DWGS WITH: 10172A,10172A-1,10172A-2 &10172A-4

SHOP NOTE: FOR BILL OF MATERIAL SCHEDULE REFER TO 10172A

SHOP NOTE: WELD LENGTHS SHOWN IN THE WELD TAILS ARE THE MINIMUM LENGTHS REQUIRED PER THE DESIGN. INCREASE AS NEEDED TO MEET THE AISC REQUIREMENTS AND SHOP TOLERANCES/BEST PRACTICIES.