


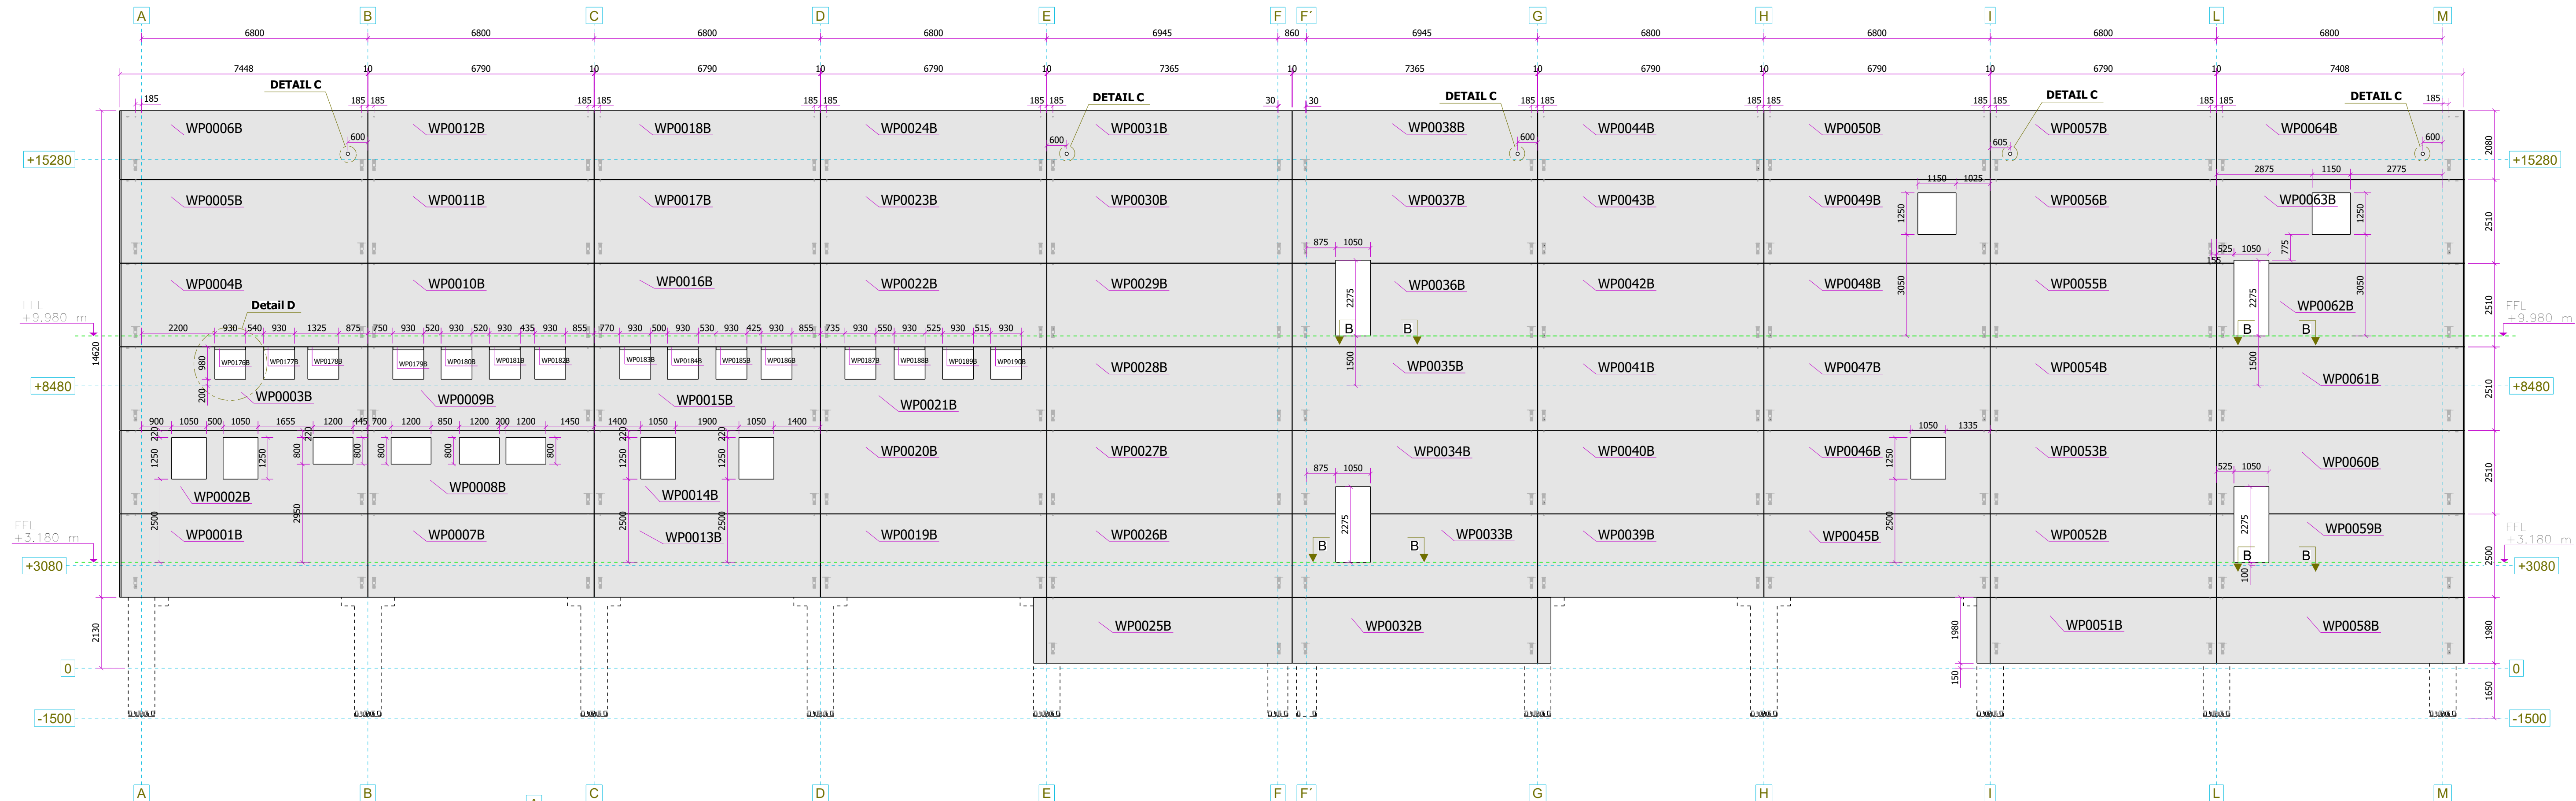
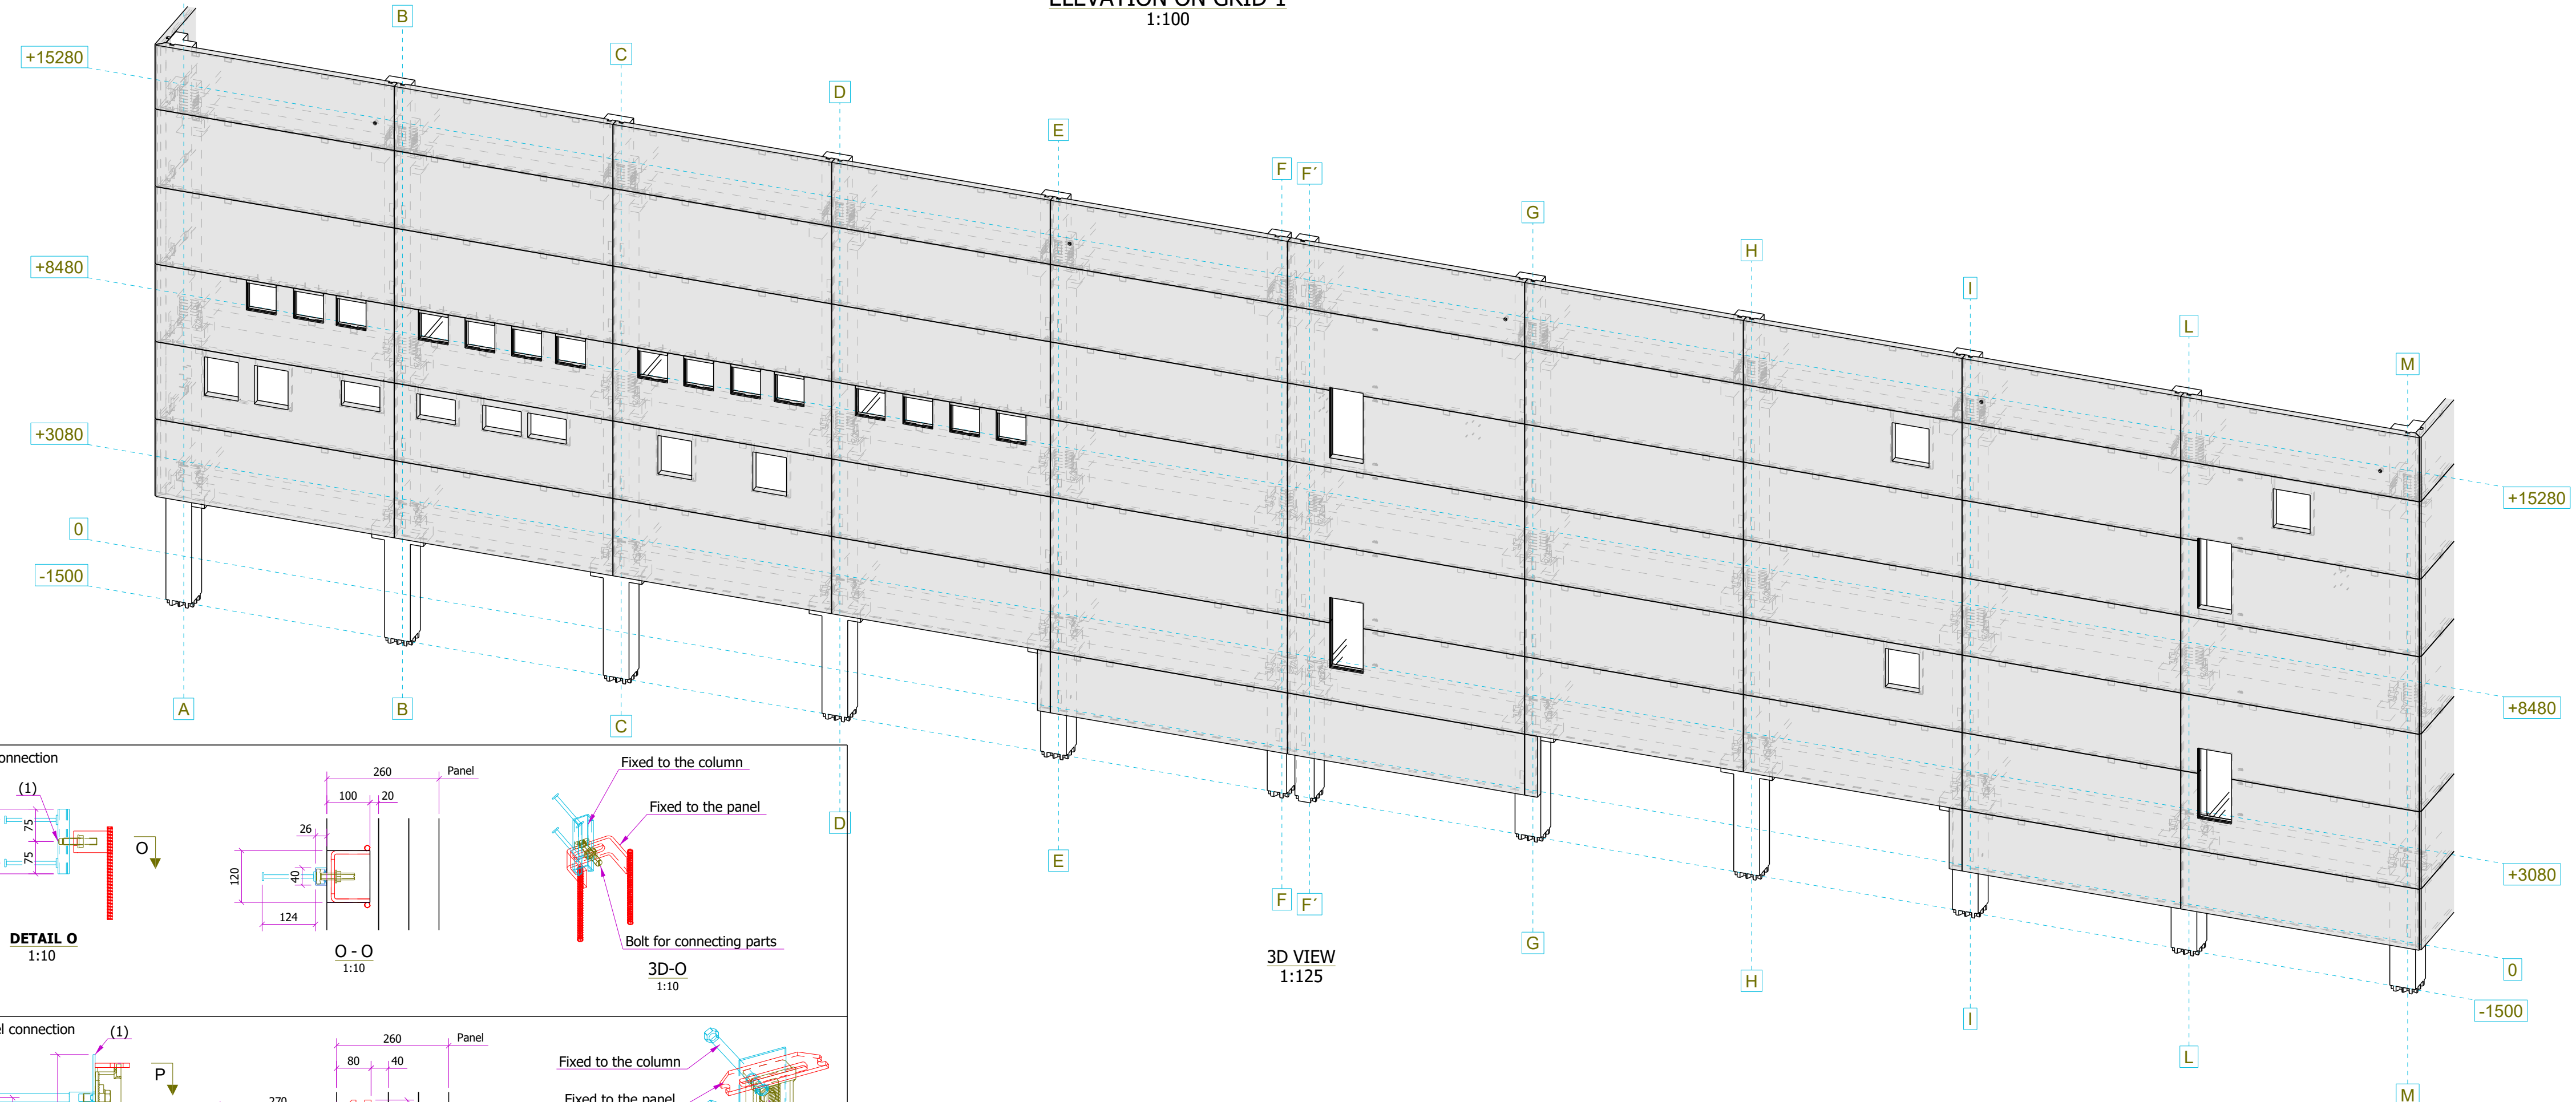
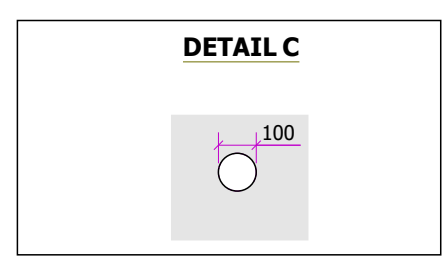


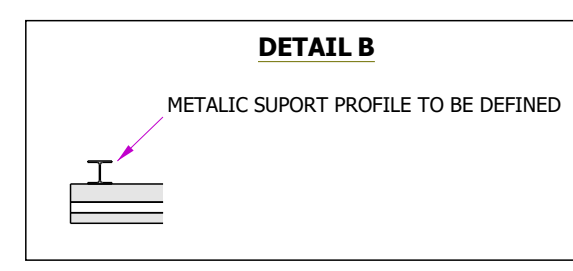

ELEVATION ON GRID 1
1:100

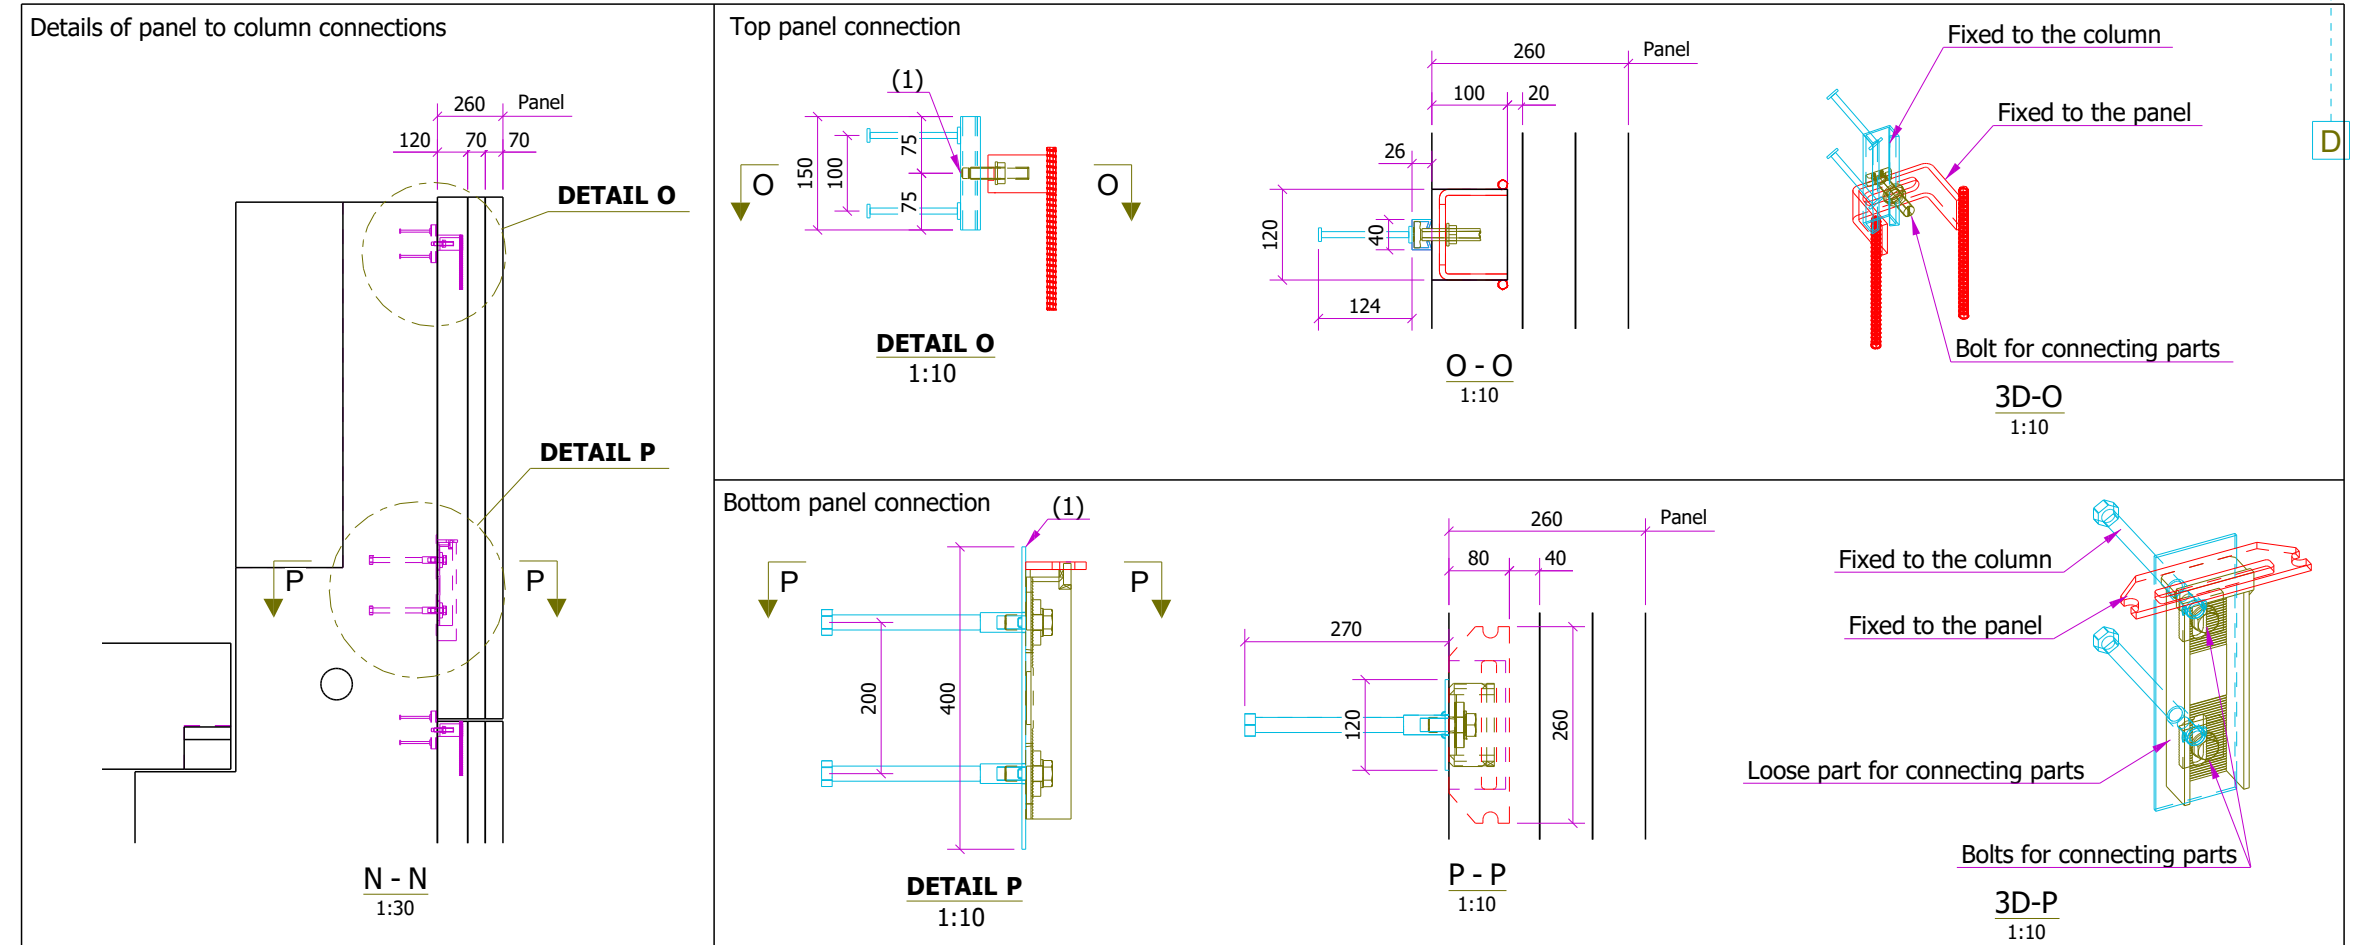

3D VIEW
1:125

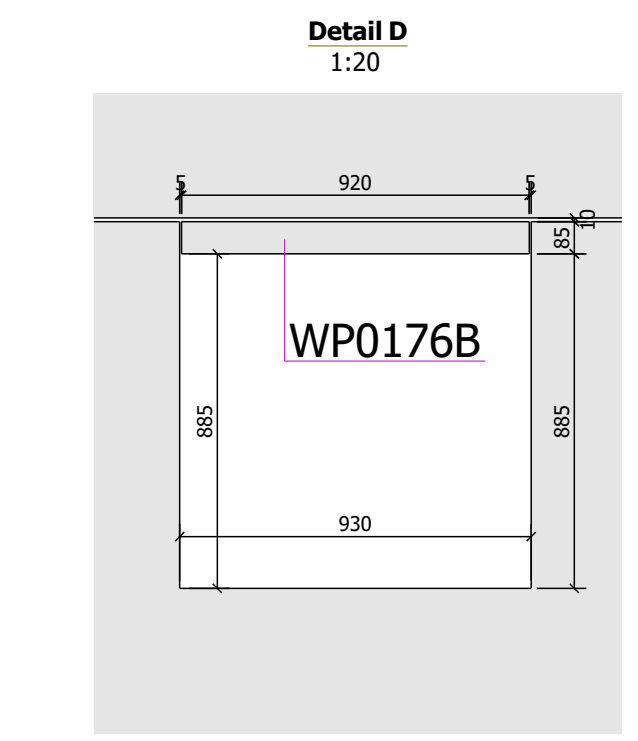

NOTE 1:
ALL OF THESE OPENINGS HAVE BEEN MODIFIED AND NEED TO BE VALIDATED BY TCM