


ASSYLIST				
Item Nr.	Name	Material	Qty	
100101	60Z-TRUSS 01_SOUTH-N	S355J2H	1	
100201	60Z-TRUSS 01_SOUTH-S	S355J2H	1	
170104	SUPPORT_PLATE	S355J2+N	2	
170201	CROSS_BEAM	S355J2	1	
170202	CROSS_BEAM	S355J2	4	
171101	CONSOLE	S355J2+N/Z15	3	
171104	CONSOLE	S355J2+N/Z15	1	
171105	CONSOLE	S355J2+N/Z15	1	
172101	BEARING_PLATE	S355J2+N/Z35	1	
172201	BEARING_STIFFENER	S355J2+N/Z35	1	
172202	BEARING_STIFFENER	S355J2+N/Z35	1	
172203	BEARING_STIFFENER	S355J2+N/Z35	1	
172204	BEARING_STIFFENER	S355J2+N/Z35	1	
172205	BEARING_STIFFENER	S355J2+N/Z35	1	
172401	BEARING_STIFFENER	S355J2+N/Z35	4	
172402	BEARING_STIFFENER	S355J2+N/Z35	2	
172403	BEARING_STIFFENER	S355J2+N/Z35	6	
172501	BEARING_COVERPLATE	S355J2	1	
172503	BEARING_COVERPLATE	S355J2	8	
173101	LOOSE_TUBE	S355J2H	1	
PURCHASE LIST				
Item Nr.	Name	Material	Qty	
PI-001	EARTHING_STUB	1.4404	1	
PI-1000	STUD_125	S235J2+C450	45	

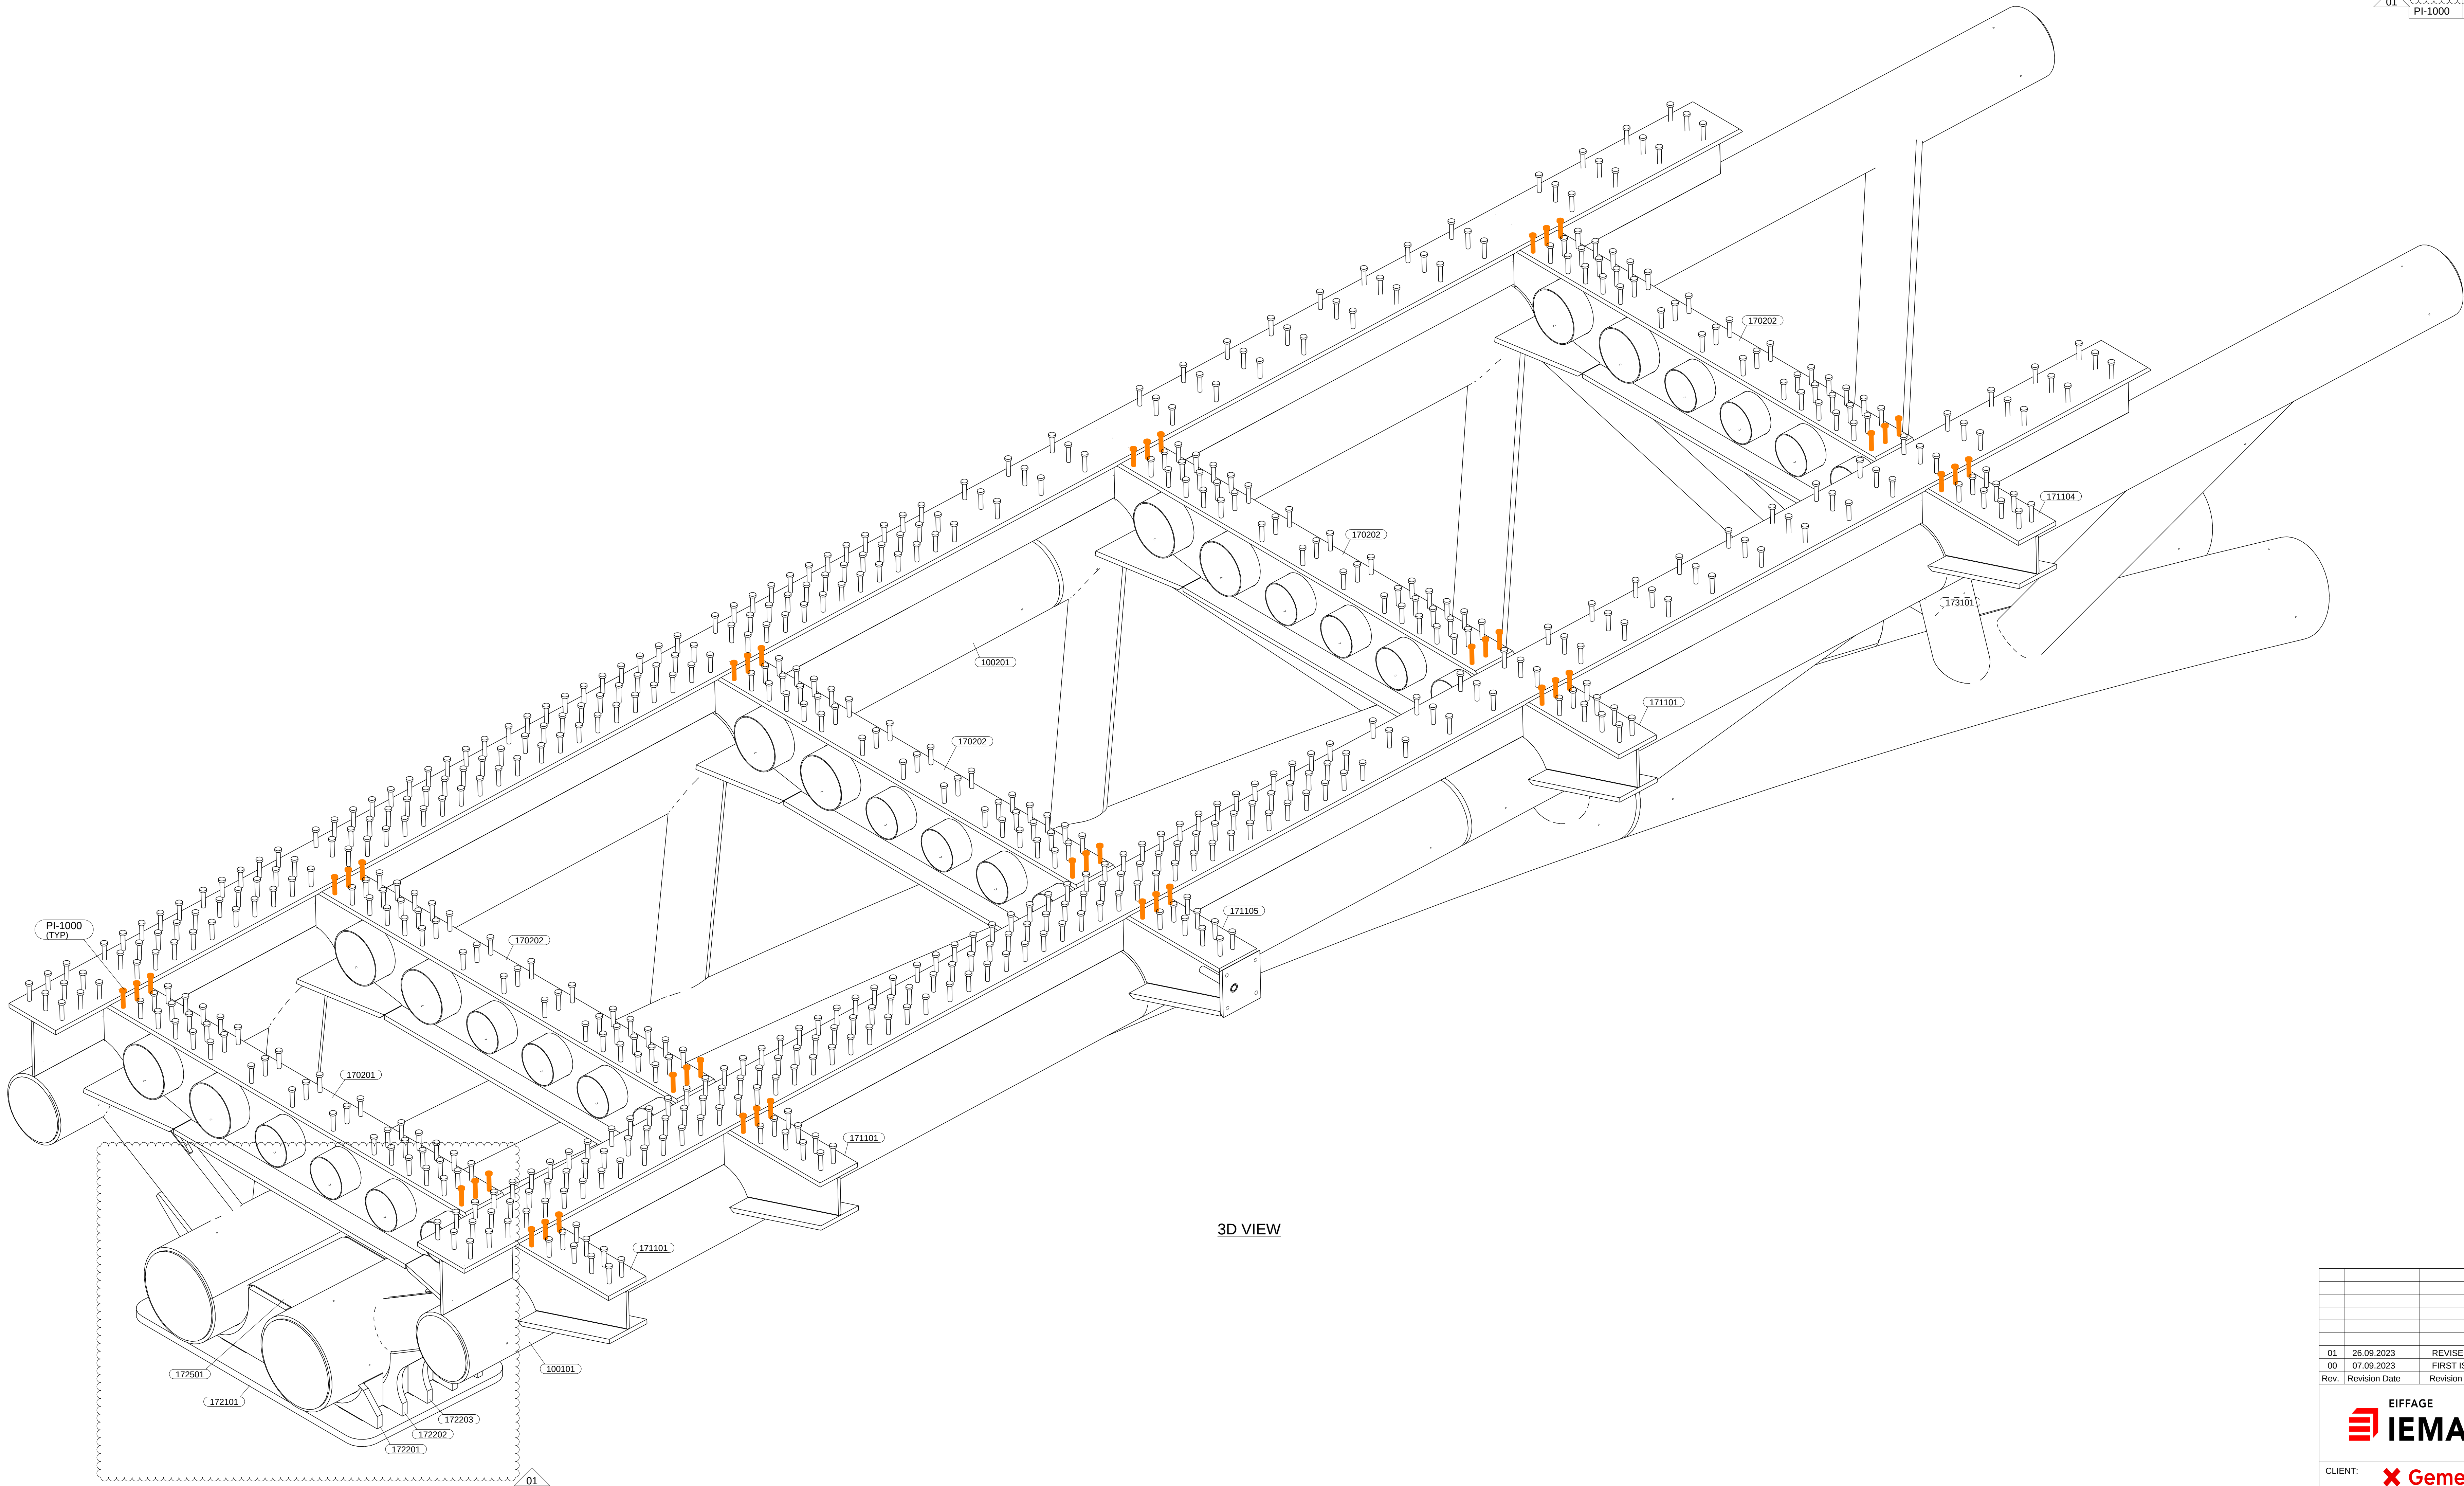

01	26.09.2023	REVISED AS PER MWT-015(Details support points)	AJN	KSD	
00	07.09.2023	FIRST ISSUE (FOR APPROVAL)	KSD	MSP	
Rev.	Revision Date	Revision Description	Drawn	Check	





CLIENT:

X Gemeente


X Amsterdam

X

Bestek : AI 2021-0179

PROJECT TITLE: IJburg bridges 2060 & 2080

CONTENTS OF DRAWING: 60Z_3D Truss 1-South - Main Assembly
3D Overview

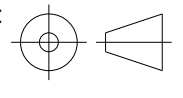DRAWN: KSD	DATE: 05.09.2023	MM: 	SCALE: 1:15	SIZE: A0
ORDER NR: 18340	DRAWING: 1000	SHEET: 01	TYPE: P	REVISION: 01

* All rights strictly reserved. Reproduction or issue to third party in any form whatever is not permitted without written authority from proprietor.