

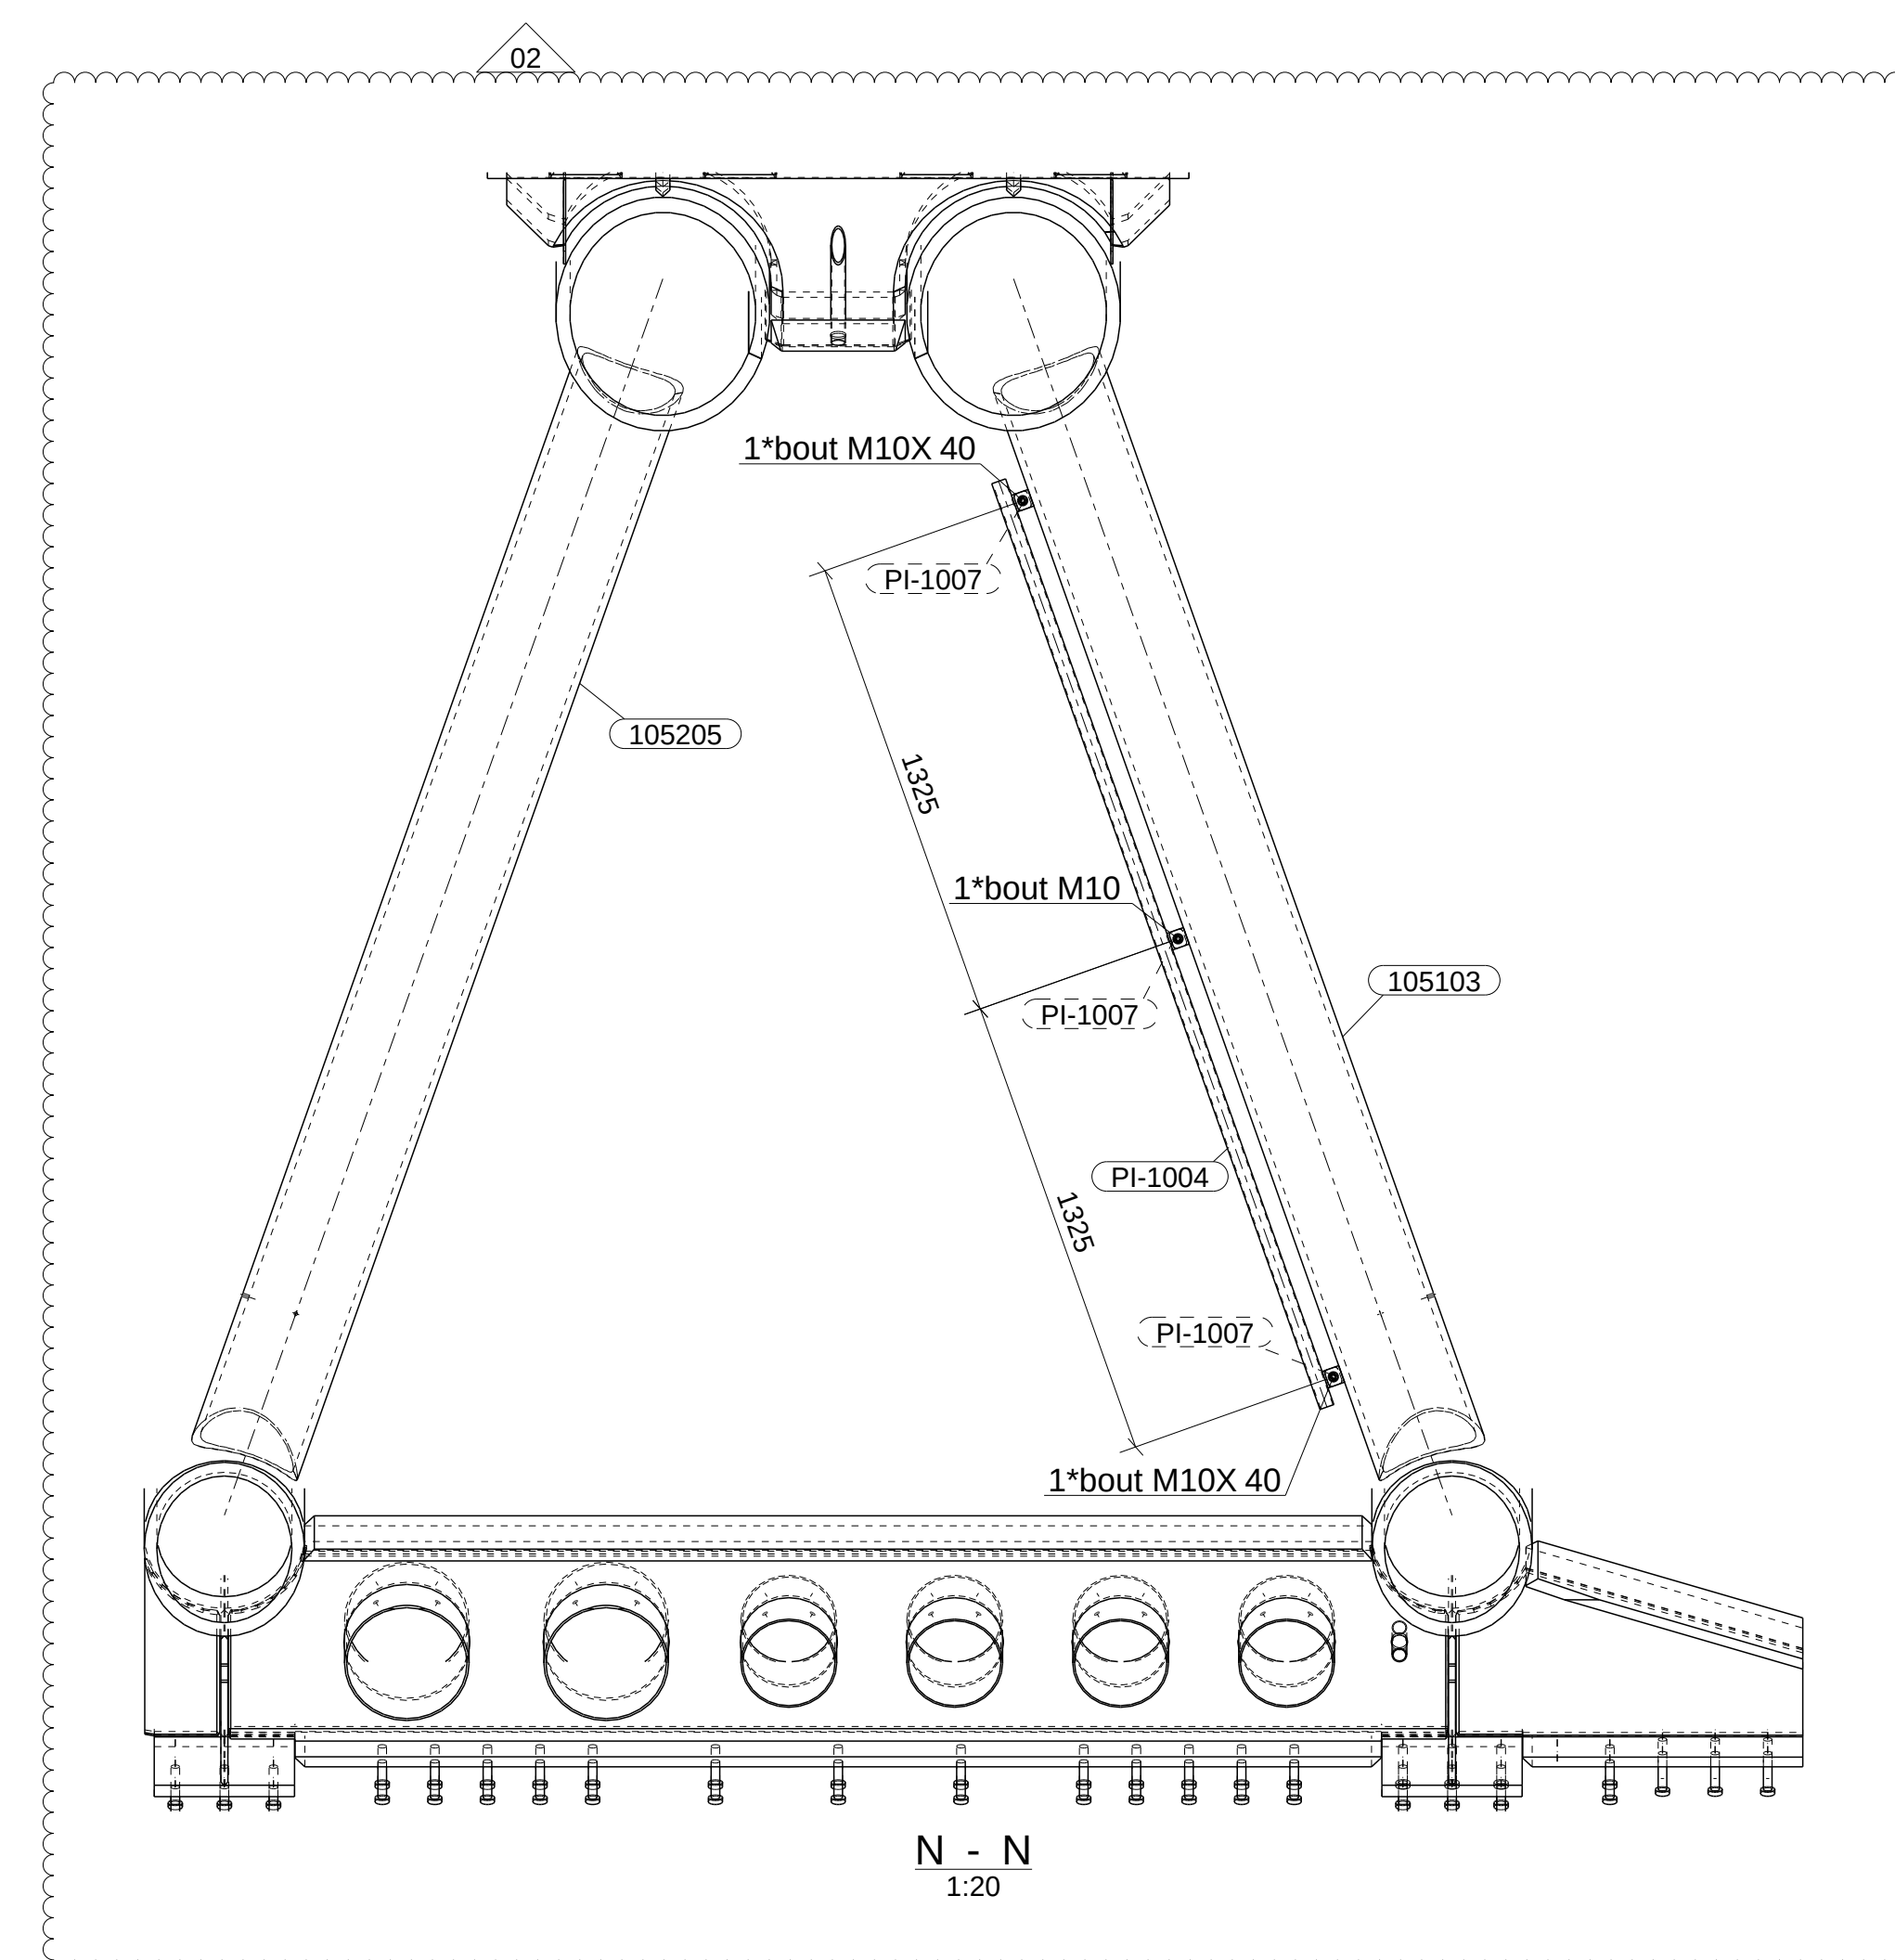
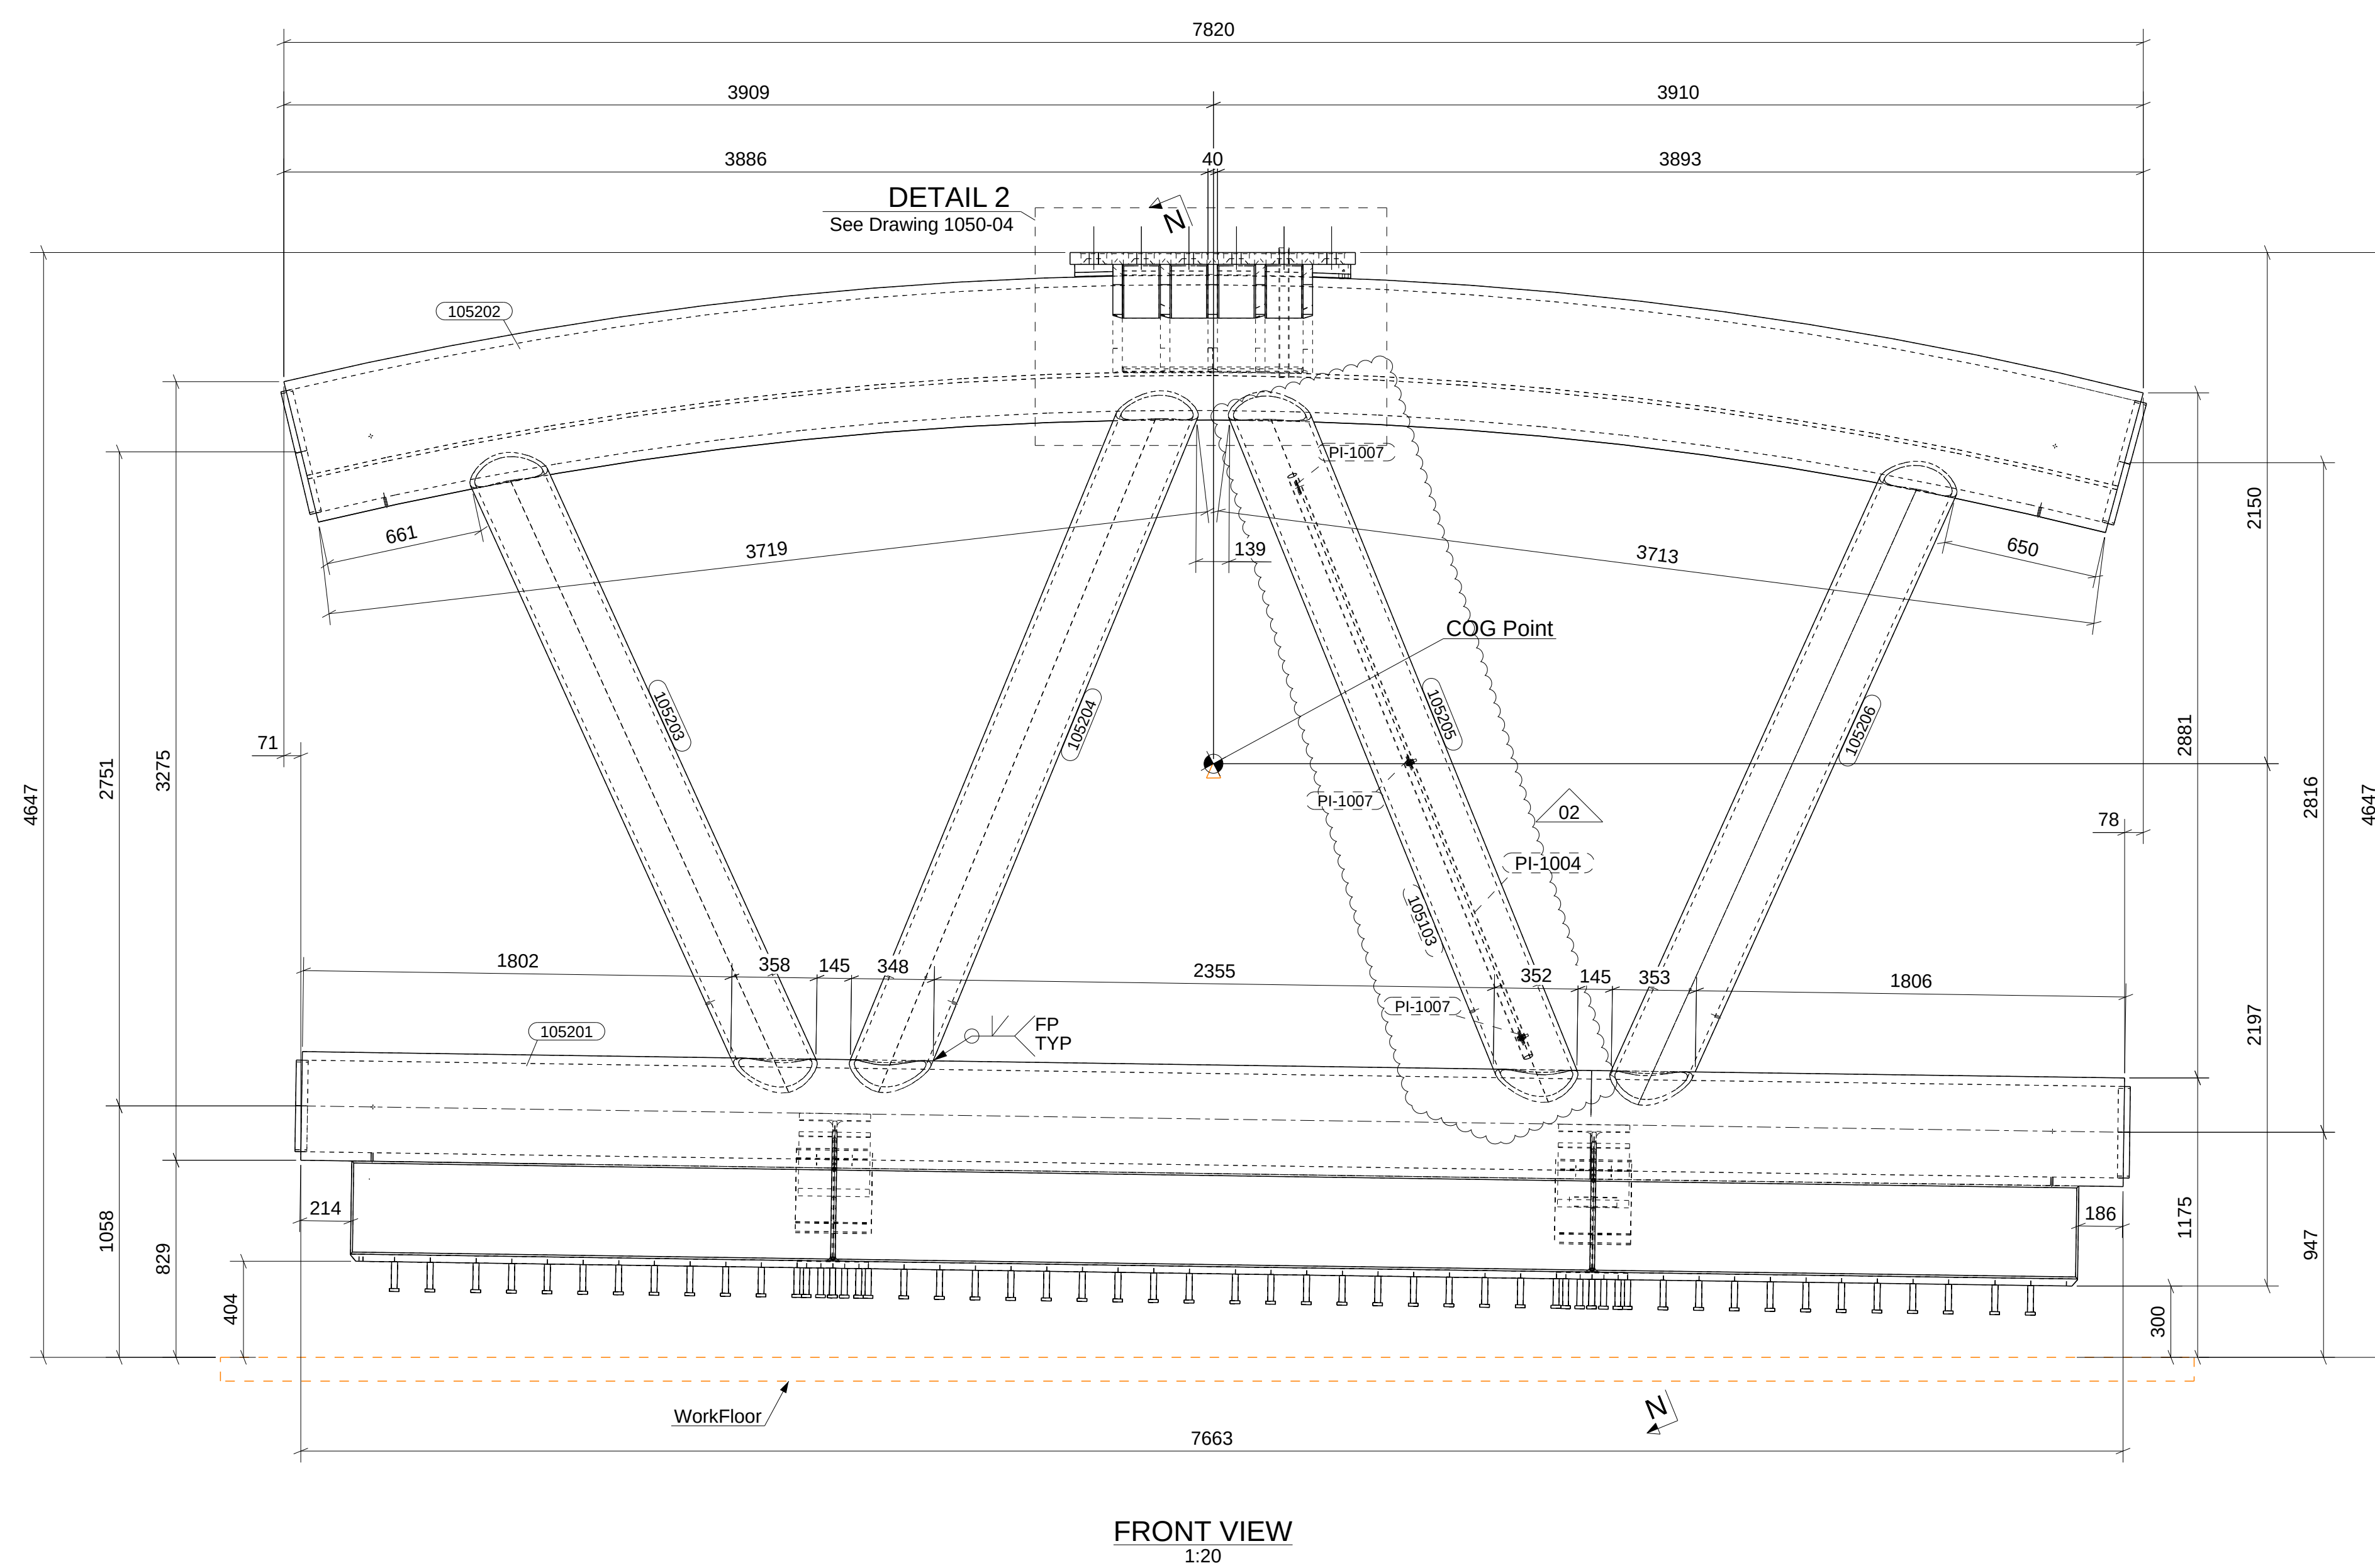


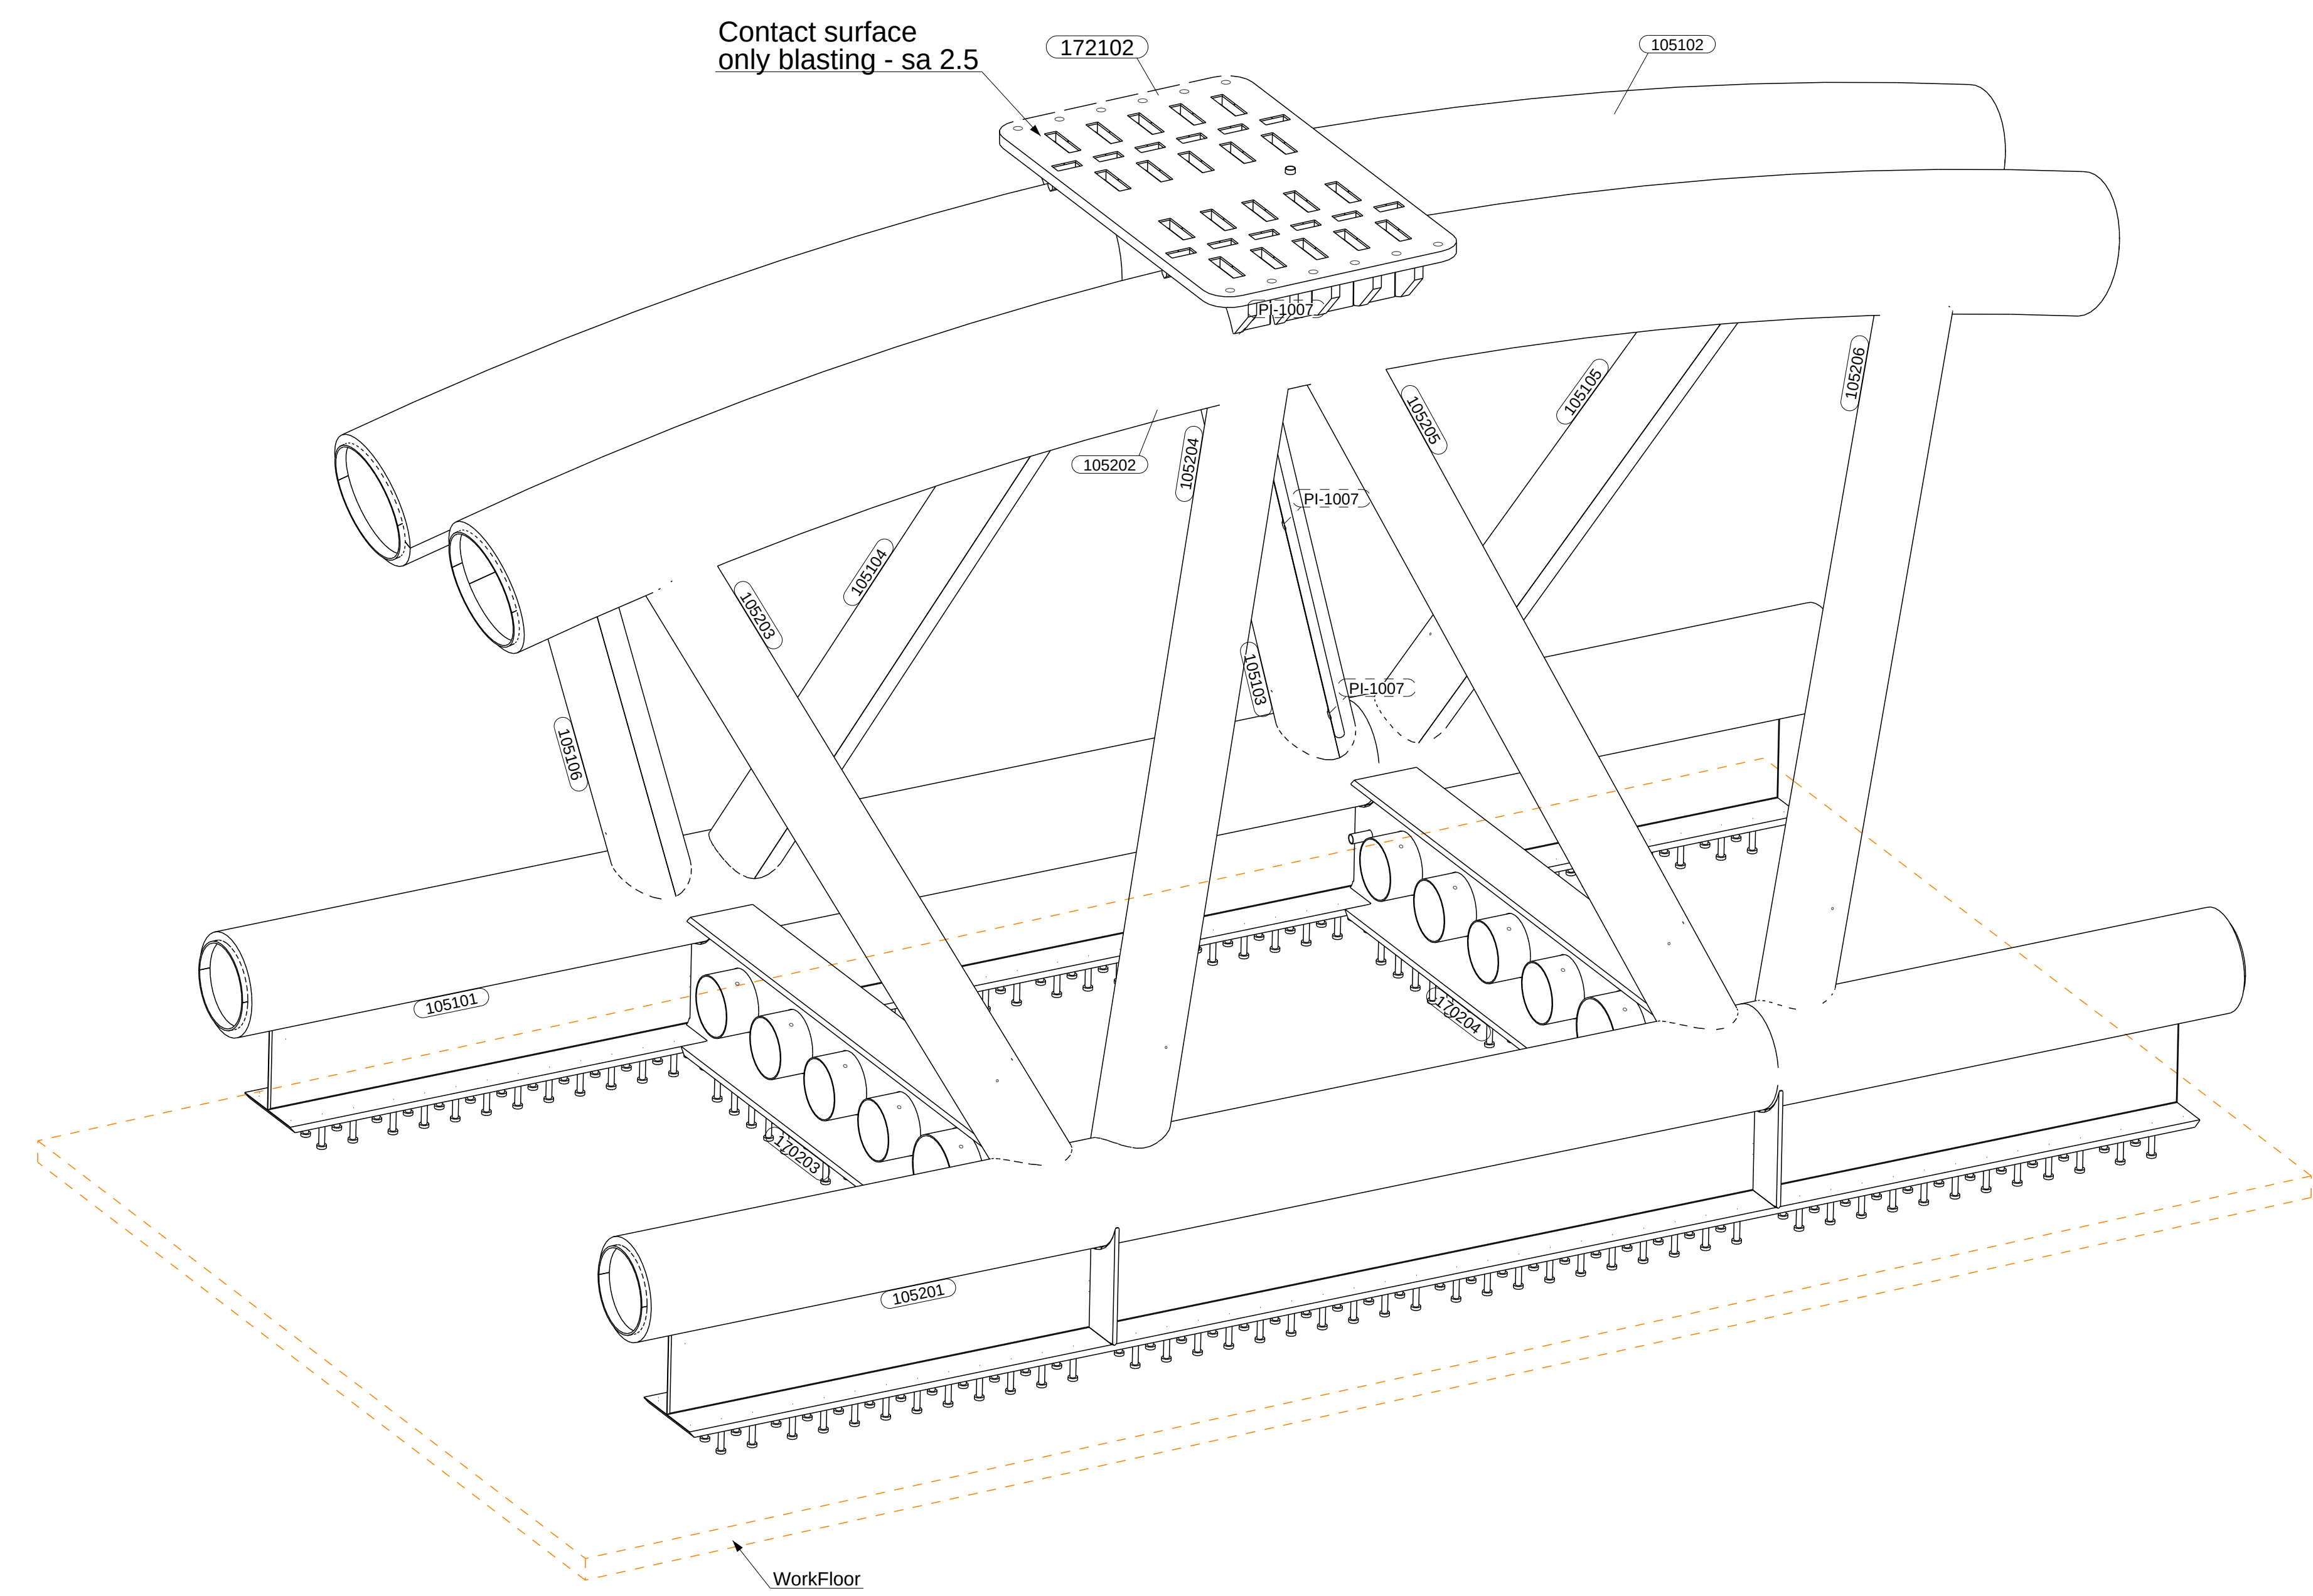

02	31.10.2023		REVISED AS PER MWT-026(TQ048-df 13/9/2023)	AJN	KSD		
01	28.09.2023		REVISED AS PER MWT-015(Details support points)	AJN	KSD		
00	04.09.2023		FIRST ISSUE (FOR APPROVAL)	KSD	MSP		
Rev.	Revision Date		Revision Description	Drawn	Checked		

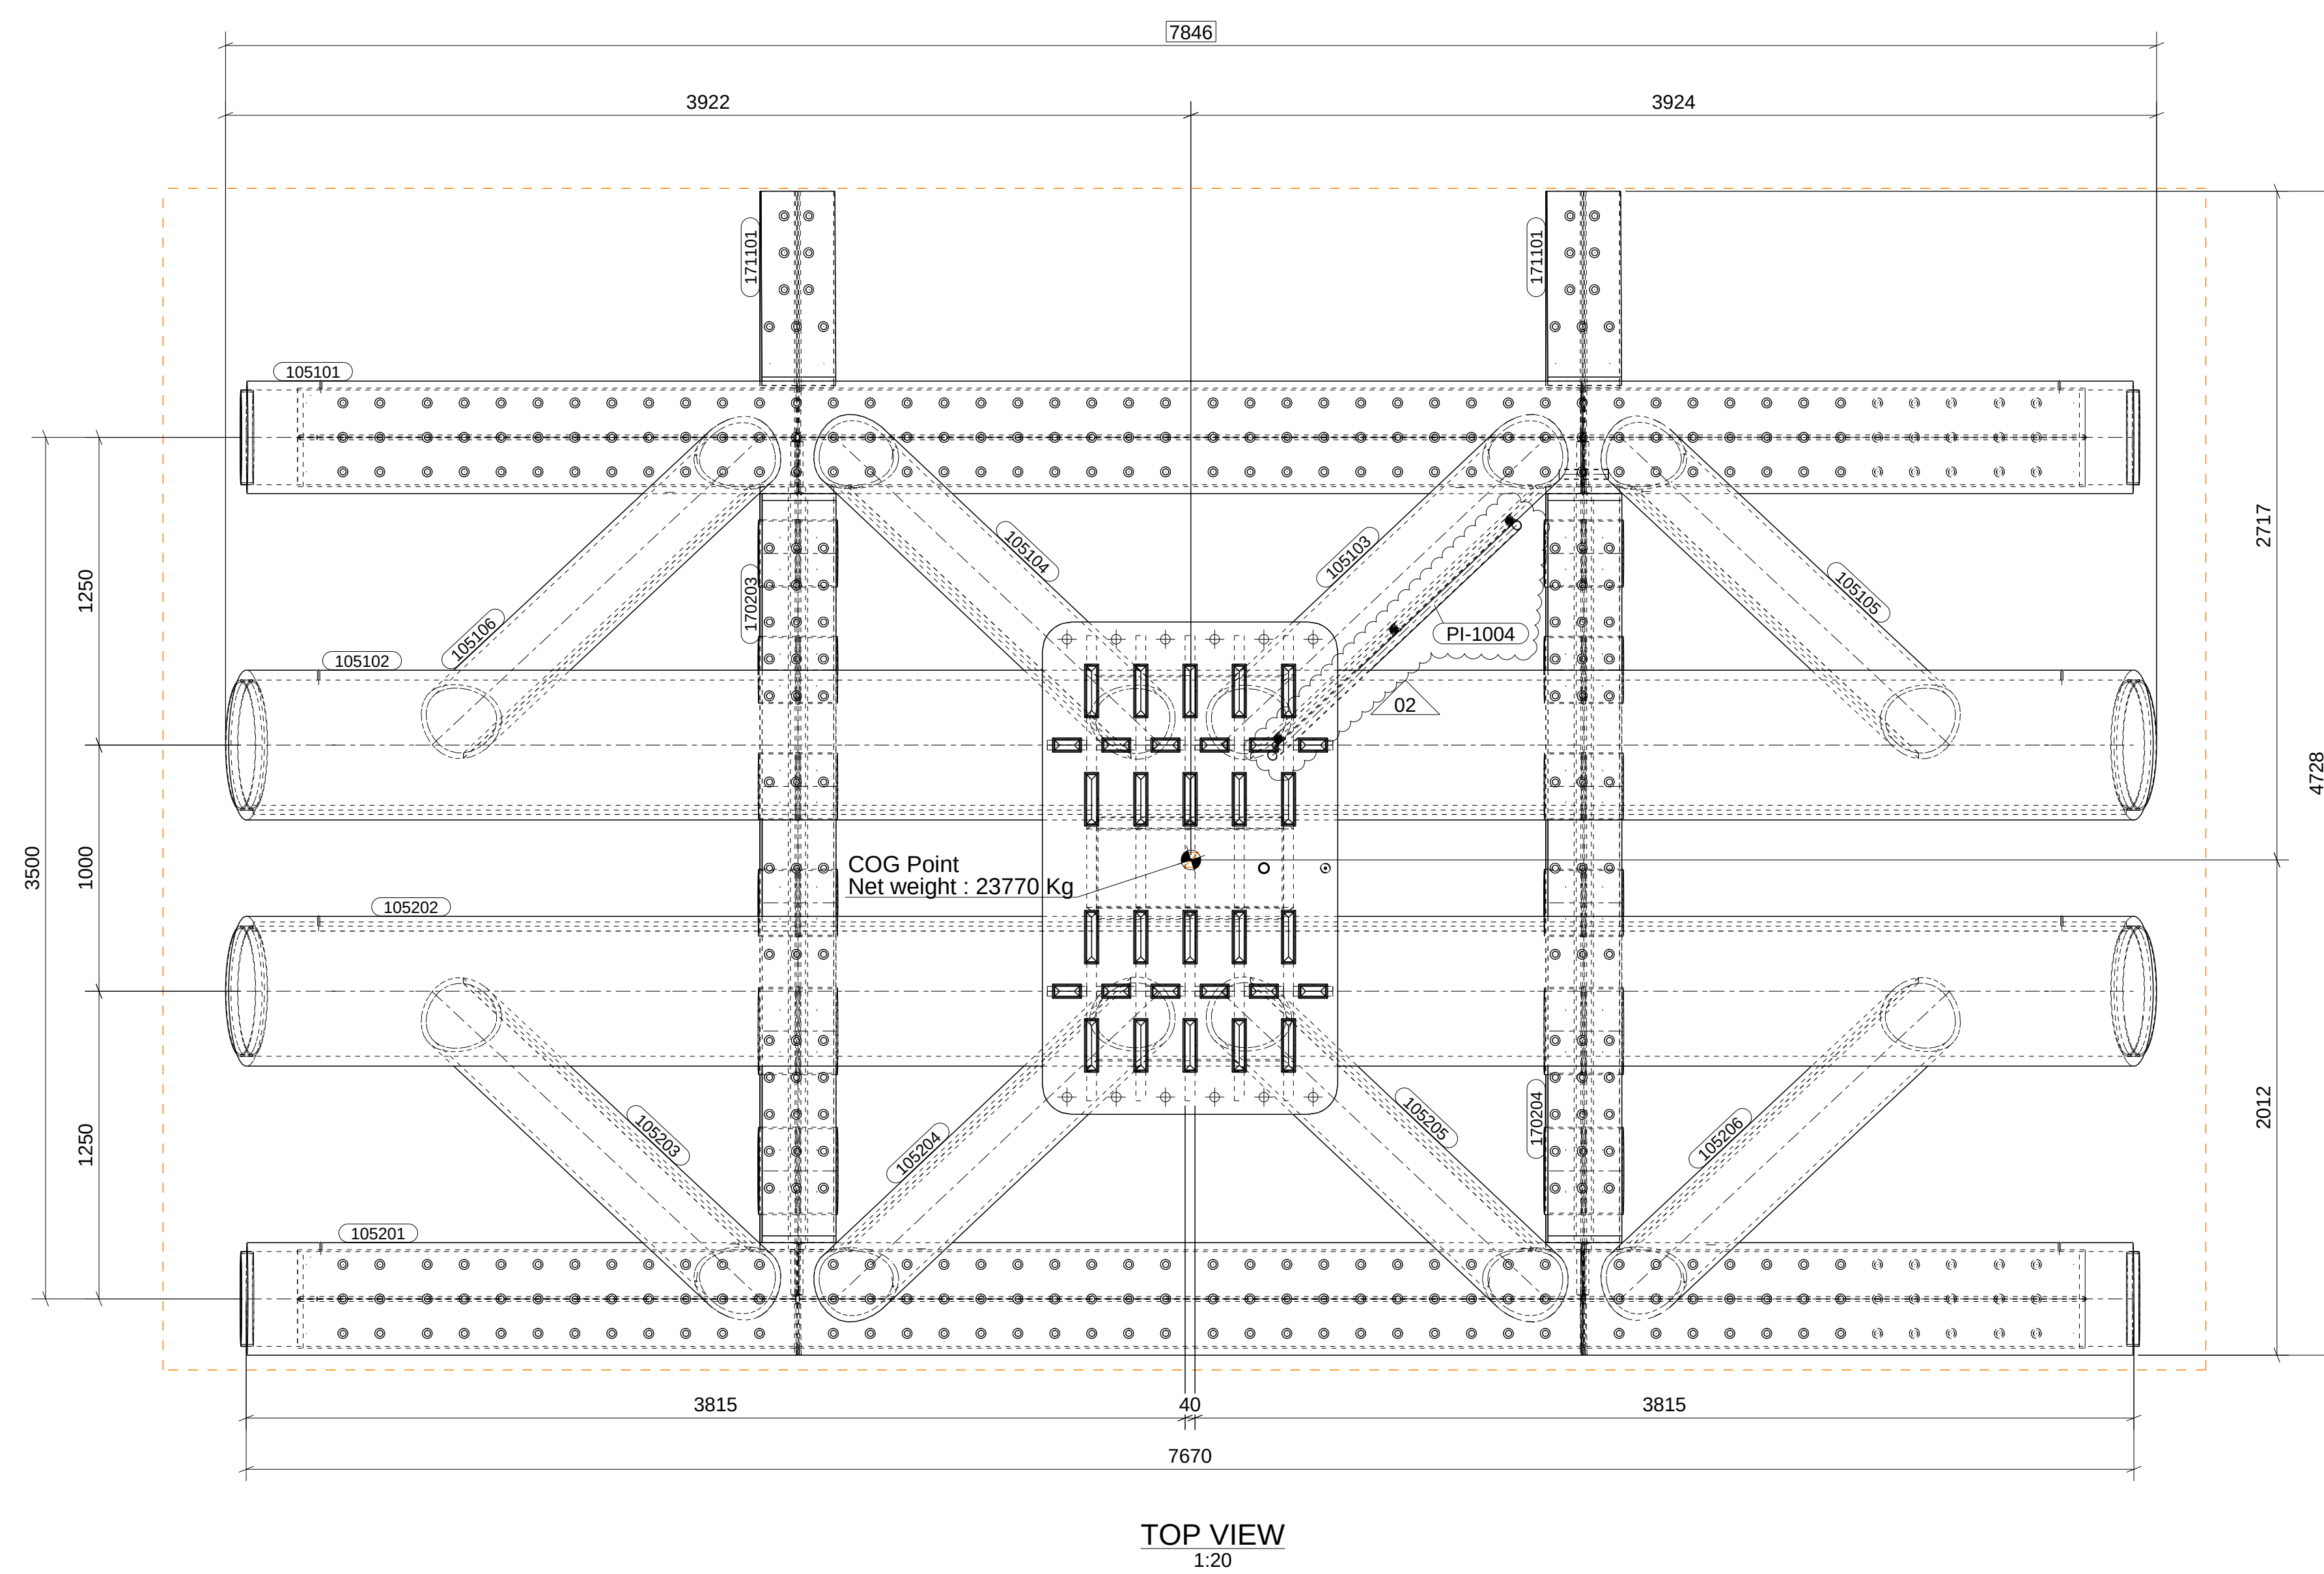

CLIENT: **X Gemeente**
X Amsterdam
X

Bestek : AI 2021-0179

IJburg bridges 2060 & 2080

CONTENTS OF DRAWING:

60Z_3D Truss 2-South - Main assembly
Details & Sections PG-02

DRAWN: AJN	DATE: 04.09.2023	MM: 	SCALE: 1:20	SIZE: A0
ORDER NR: 18340	DRAWING: 1050	SHEET: 03	TYPE: P	REVISION: 02

* All rights strictly reserved. Reproduction or issue to third party in any form whatever is not permitted without written authority from proprietor.