
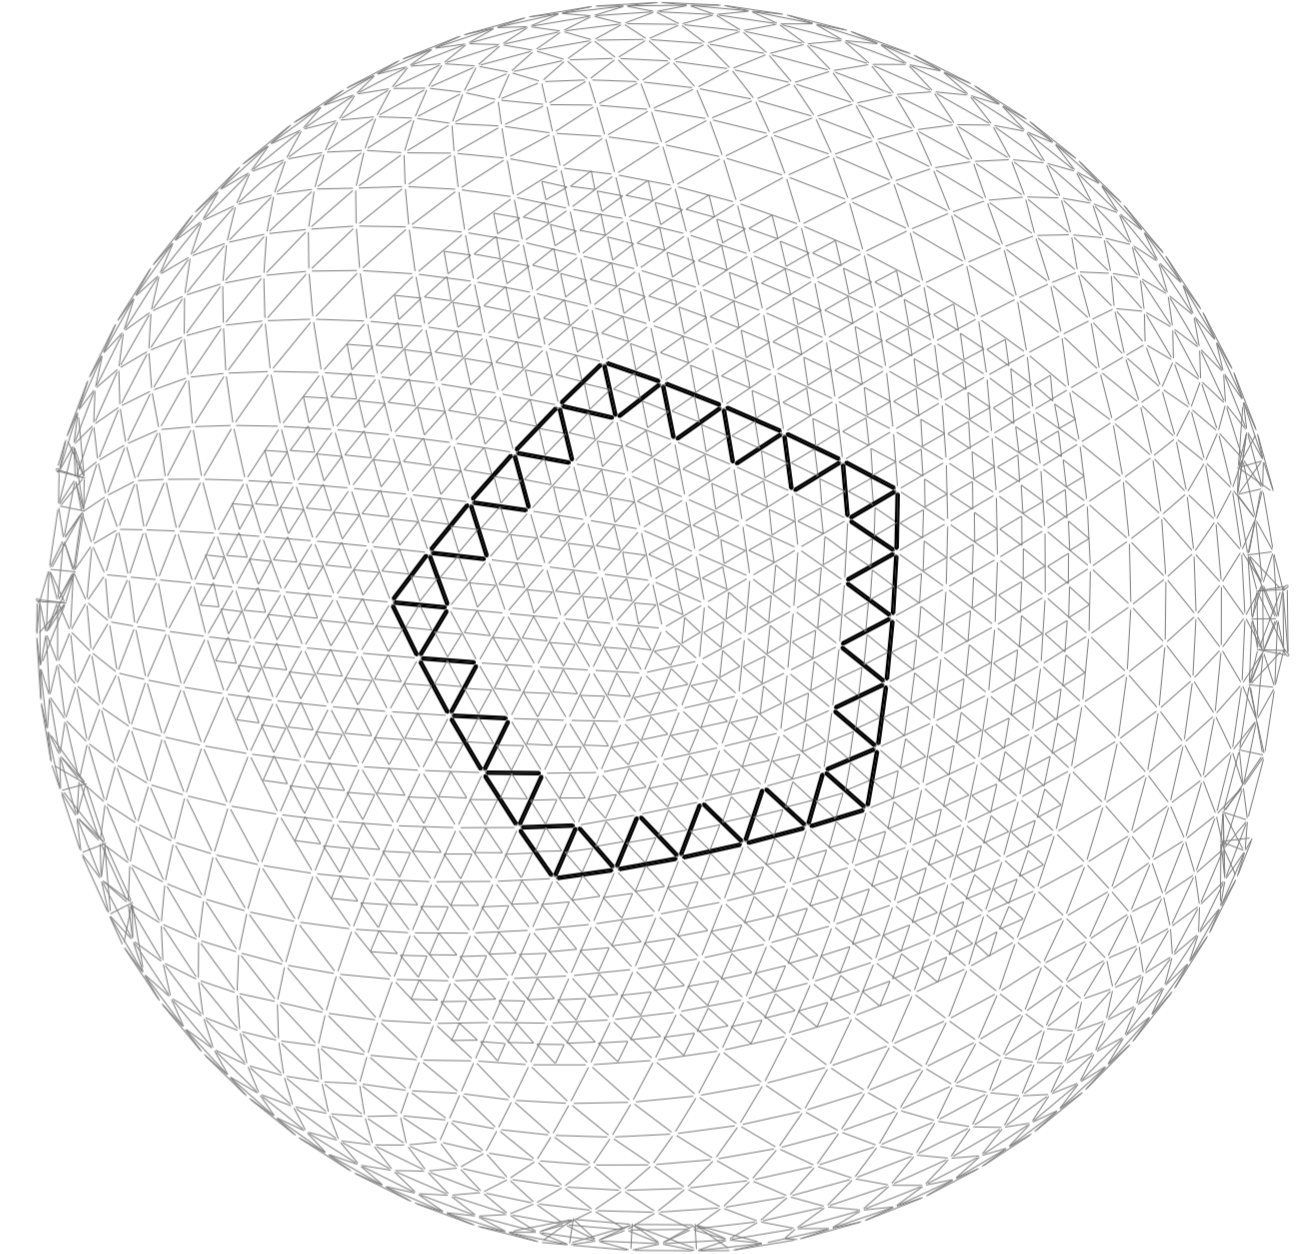


POZIOM 5

1:100

Zestawienie elementów wysyłkowych					
Pozycja	Profil	Długość [mm]	Ciężar [kg]	Ilość	Ciężar x ilość [kg]
B/4	CHS127*4	3524	45	10	448
B/5	CHS127*4	3403	43	20	868
B/6	CHS127*4	3317	42	10	424
B/7	CHS127*4	3208	41	10	411
B/9	CHS127*4	3373	43	5	215
B/26	CHS127*4	3384	43	10	432
B/30	CHS127*4	3566	45	5	227
H/12	D1	150	18	5	91
H/13	D1	150	18	10	181
H/14	D1	150	18	5	91
H/15	D1	150	18	5	91
Ciężar razem:					3477

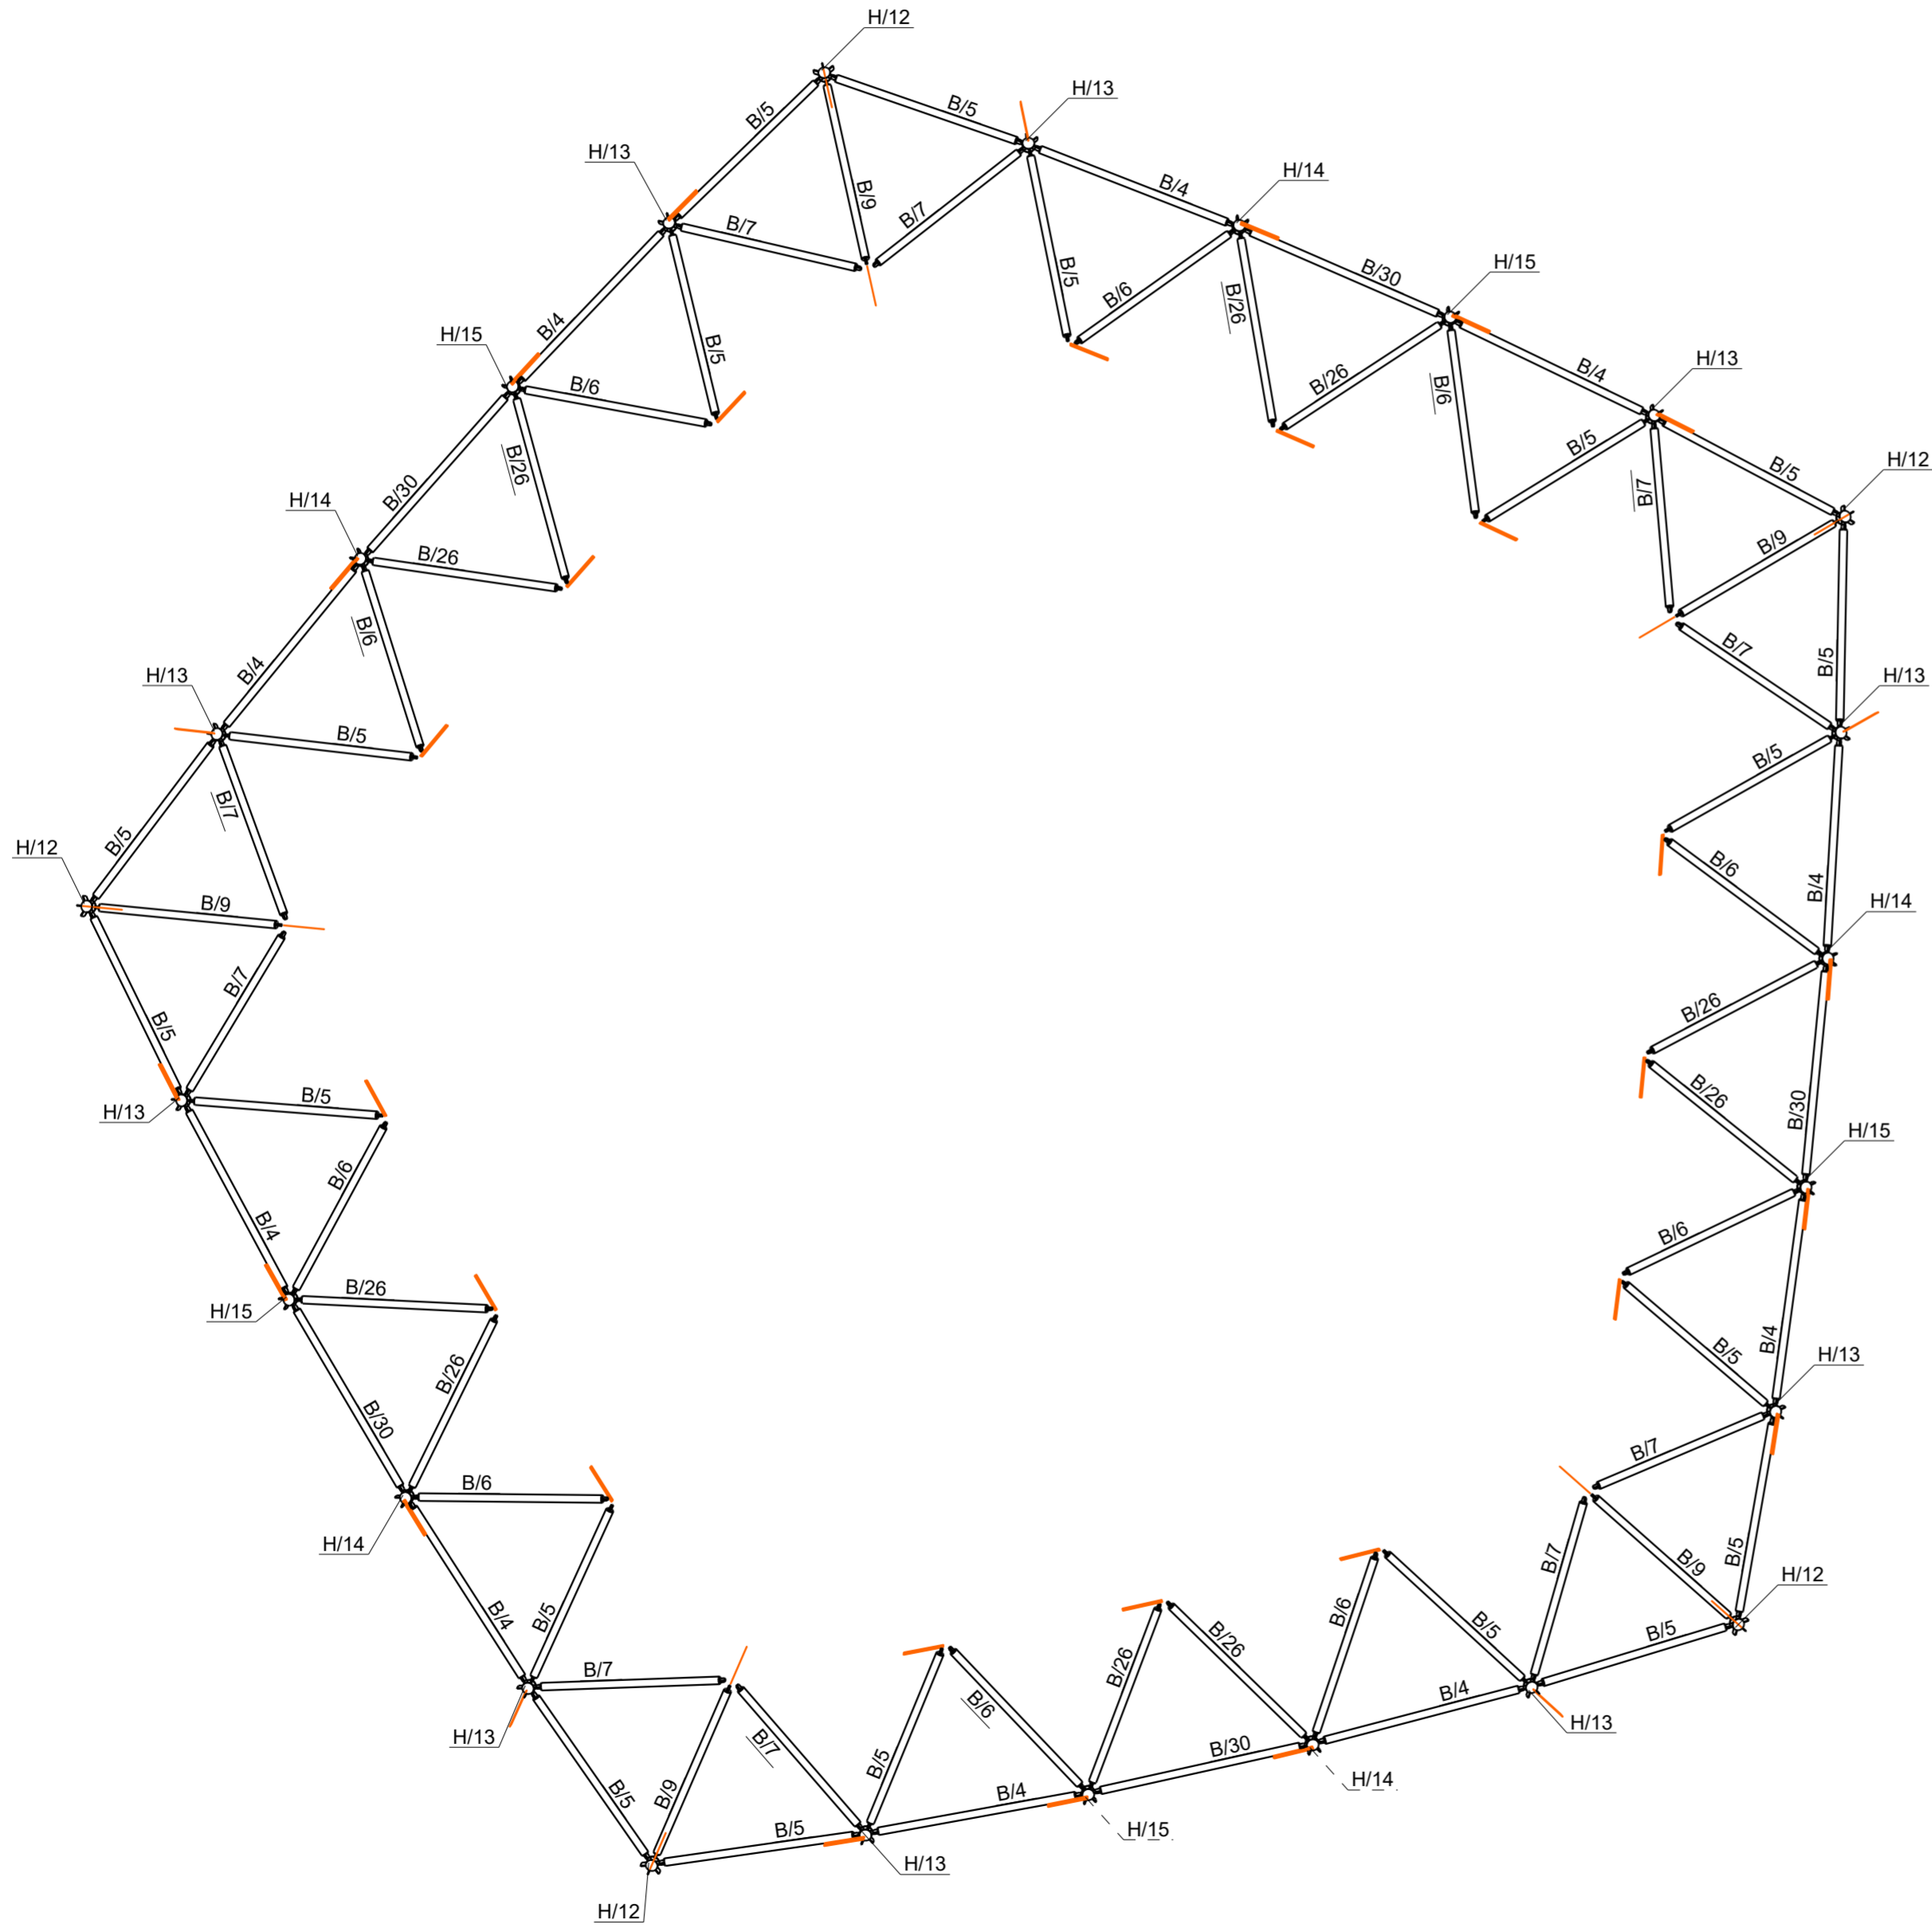

Emson Mateusz Sondej
81-849 Sopot, ul. Armii Krajowej 2
tel. +48 510 587 226 / matesondej@gmail.com

investment
Geodesic dome
Temporary roof of railway roundhouse

phase
Executive design

branch
Structural design

designer
Dr. Eng.
MATEUSZ SONDEJ
licence no. POM/0334/PWBKb/21

checking designer
Dr. Eng.
MICHAŁ GOŁĘBIEWSKI
licence no. WAM/BO/0051/25

drawing title
POZIOM 05

date	scale	drawing no.	rev.
12/11/2025	1:100	GA-05	