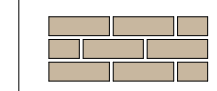
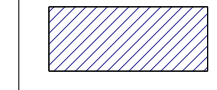

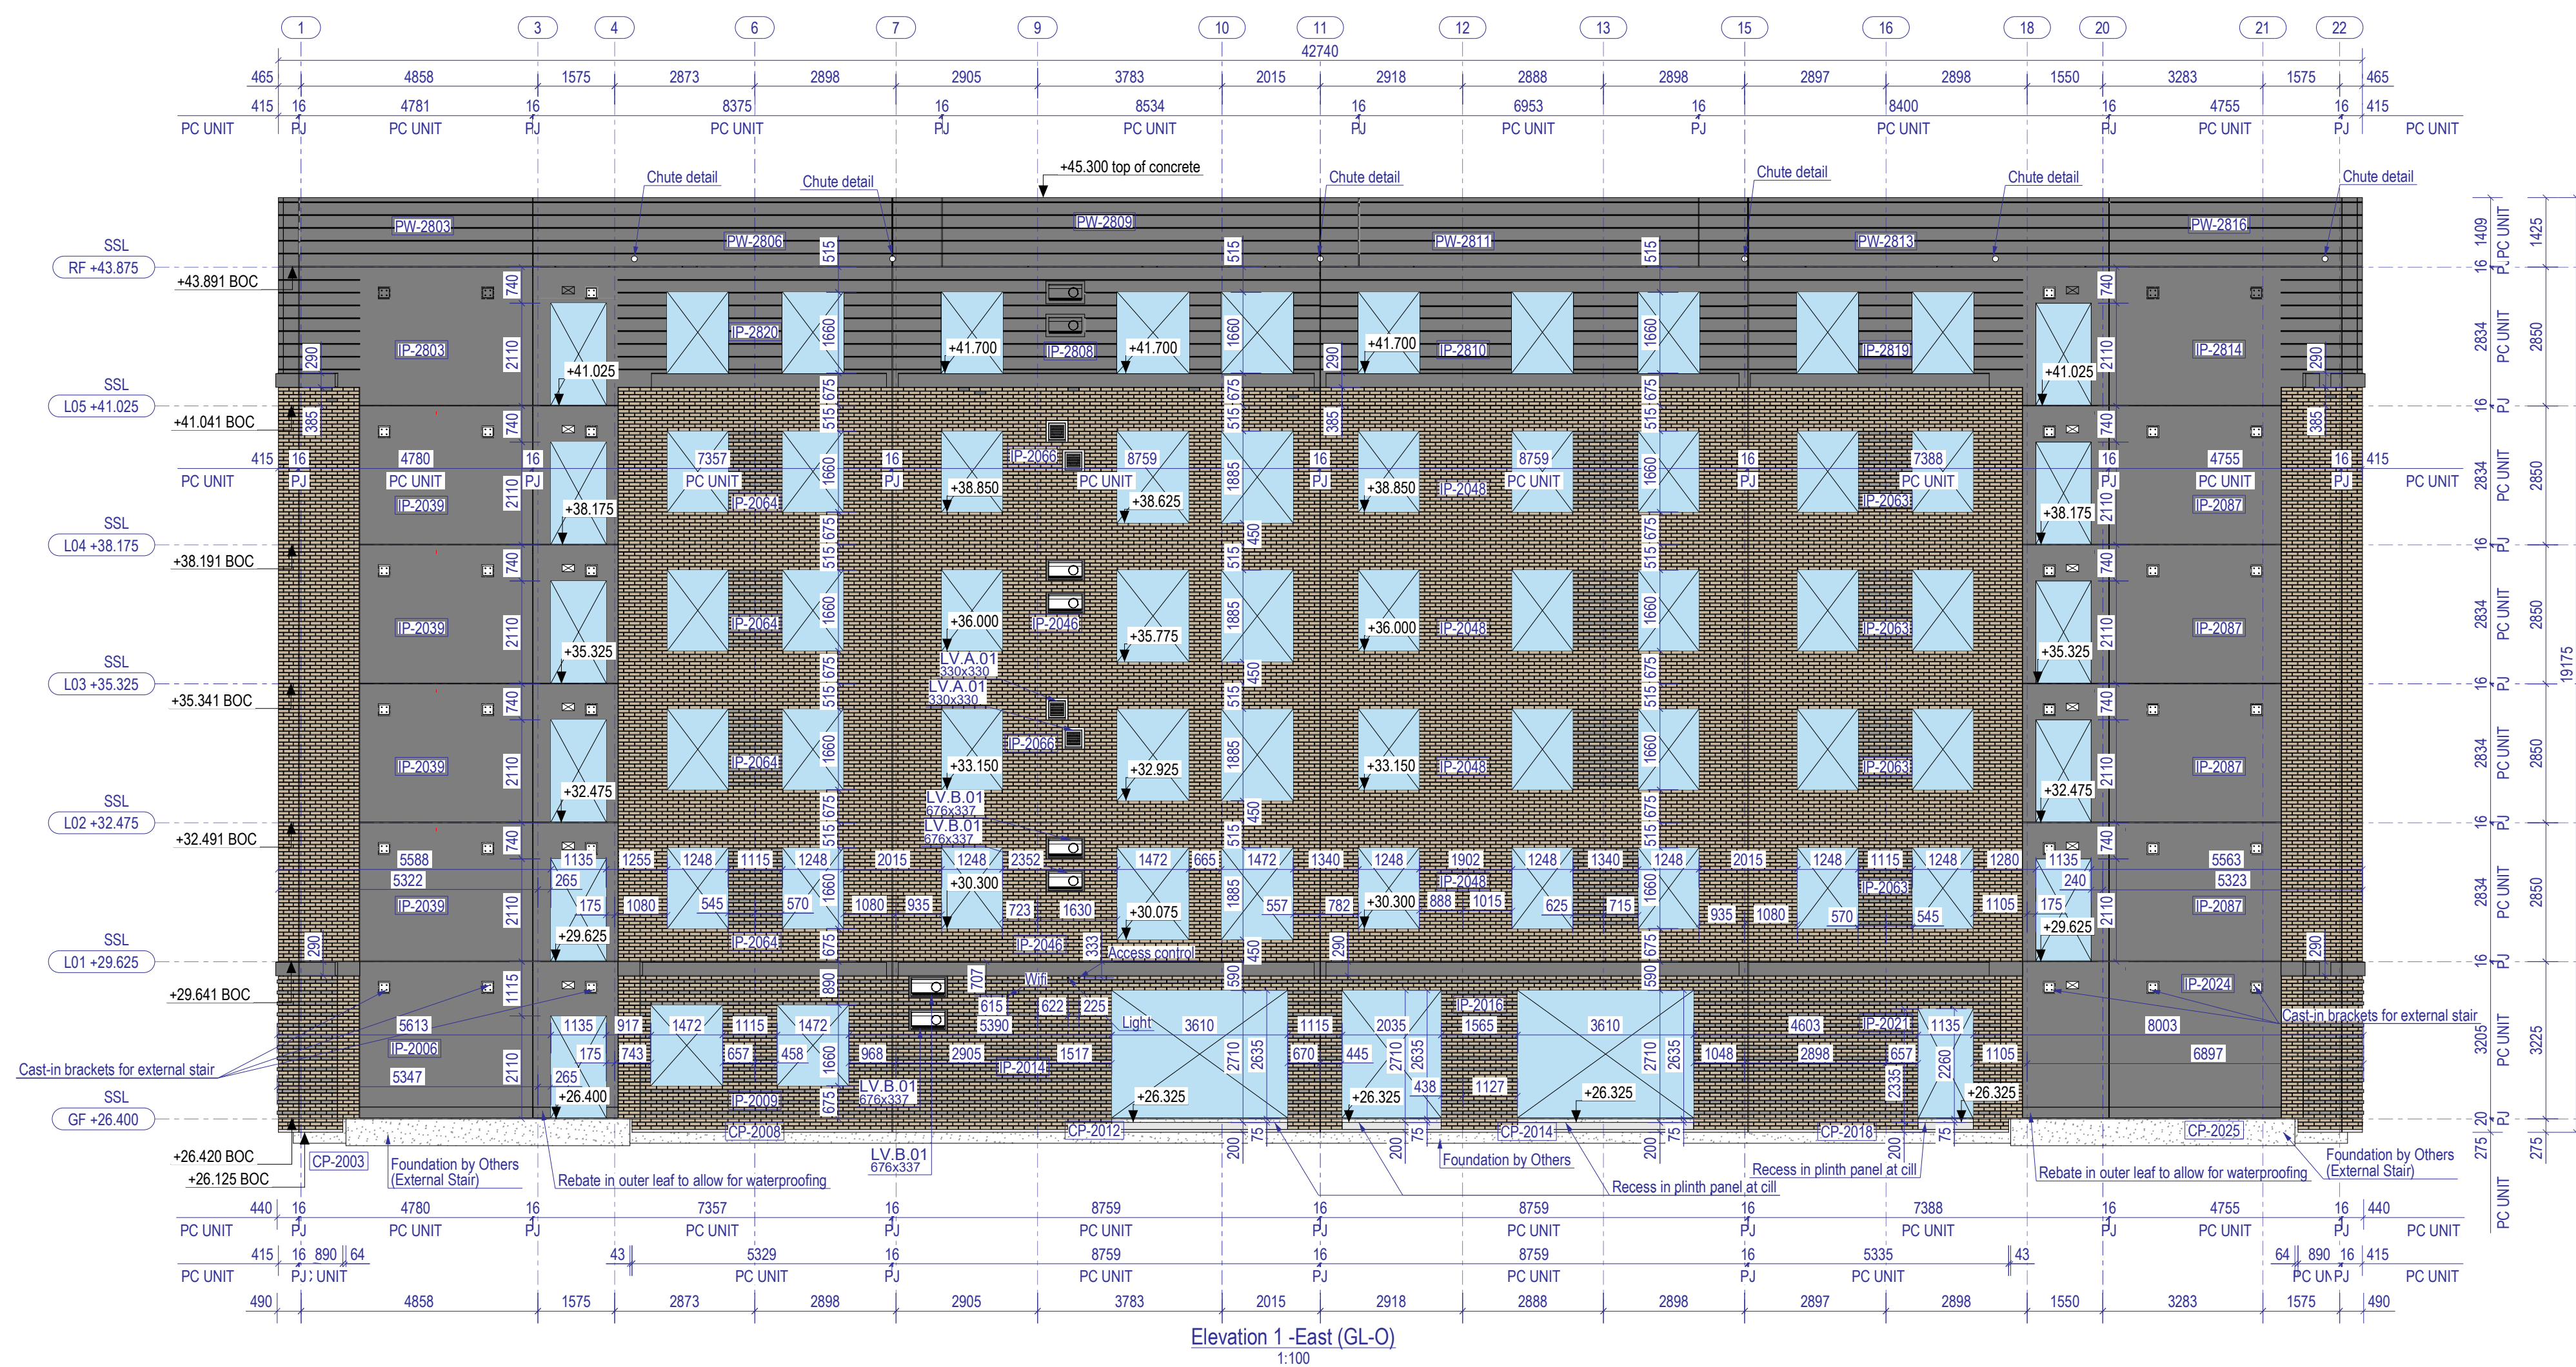
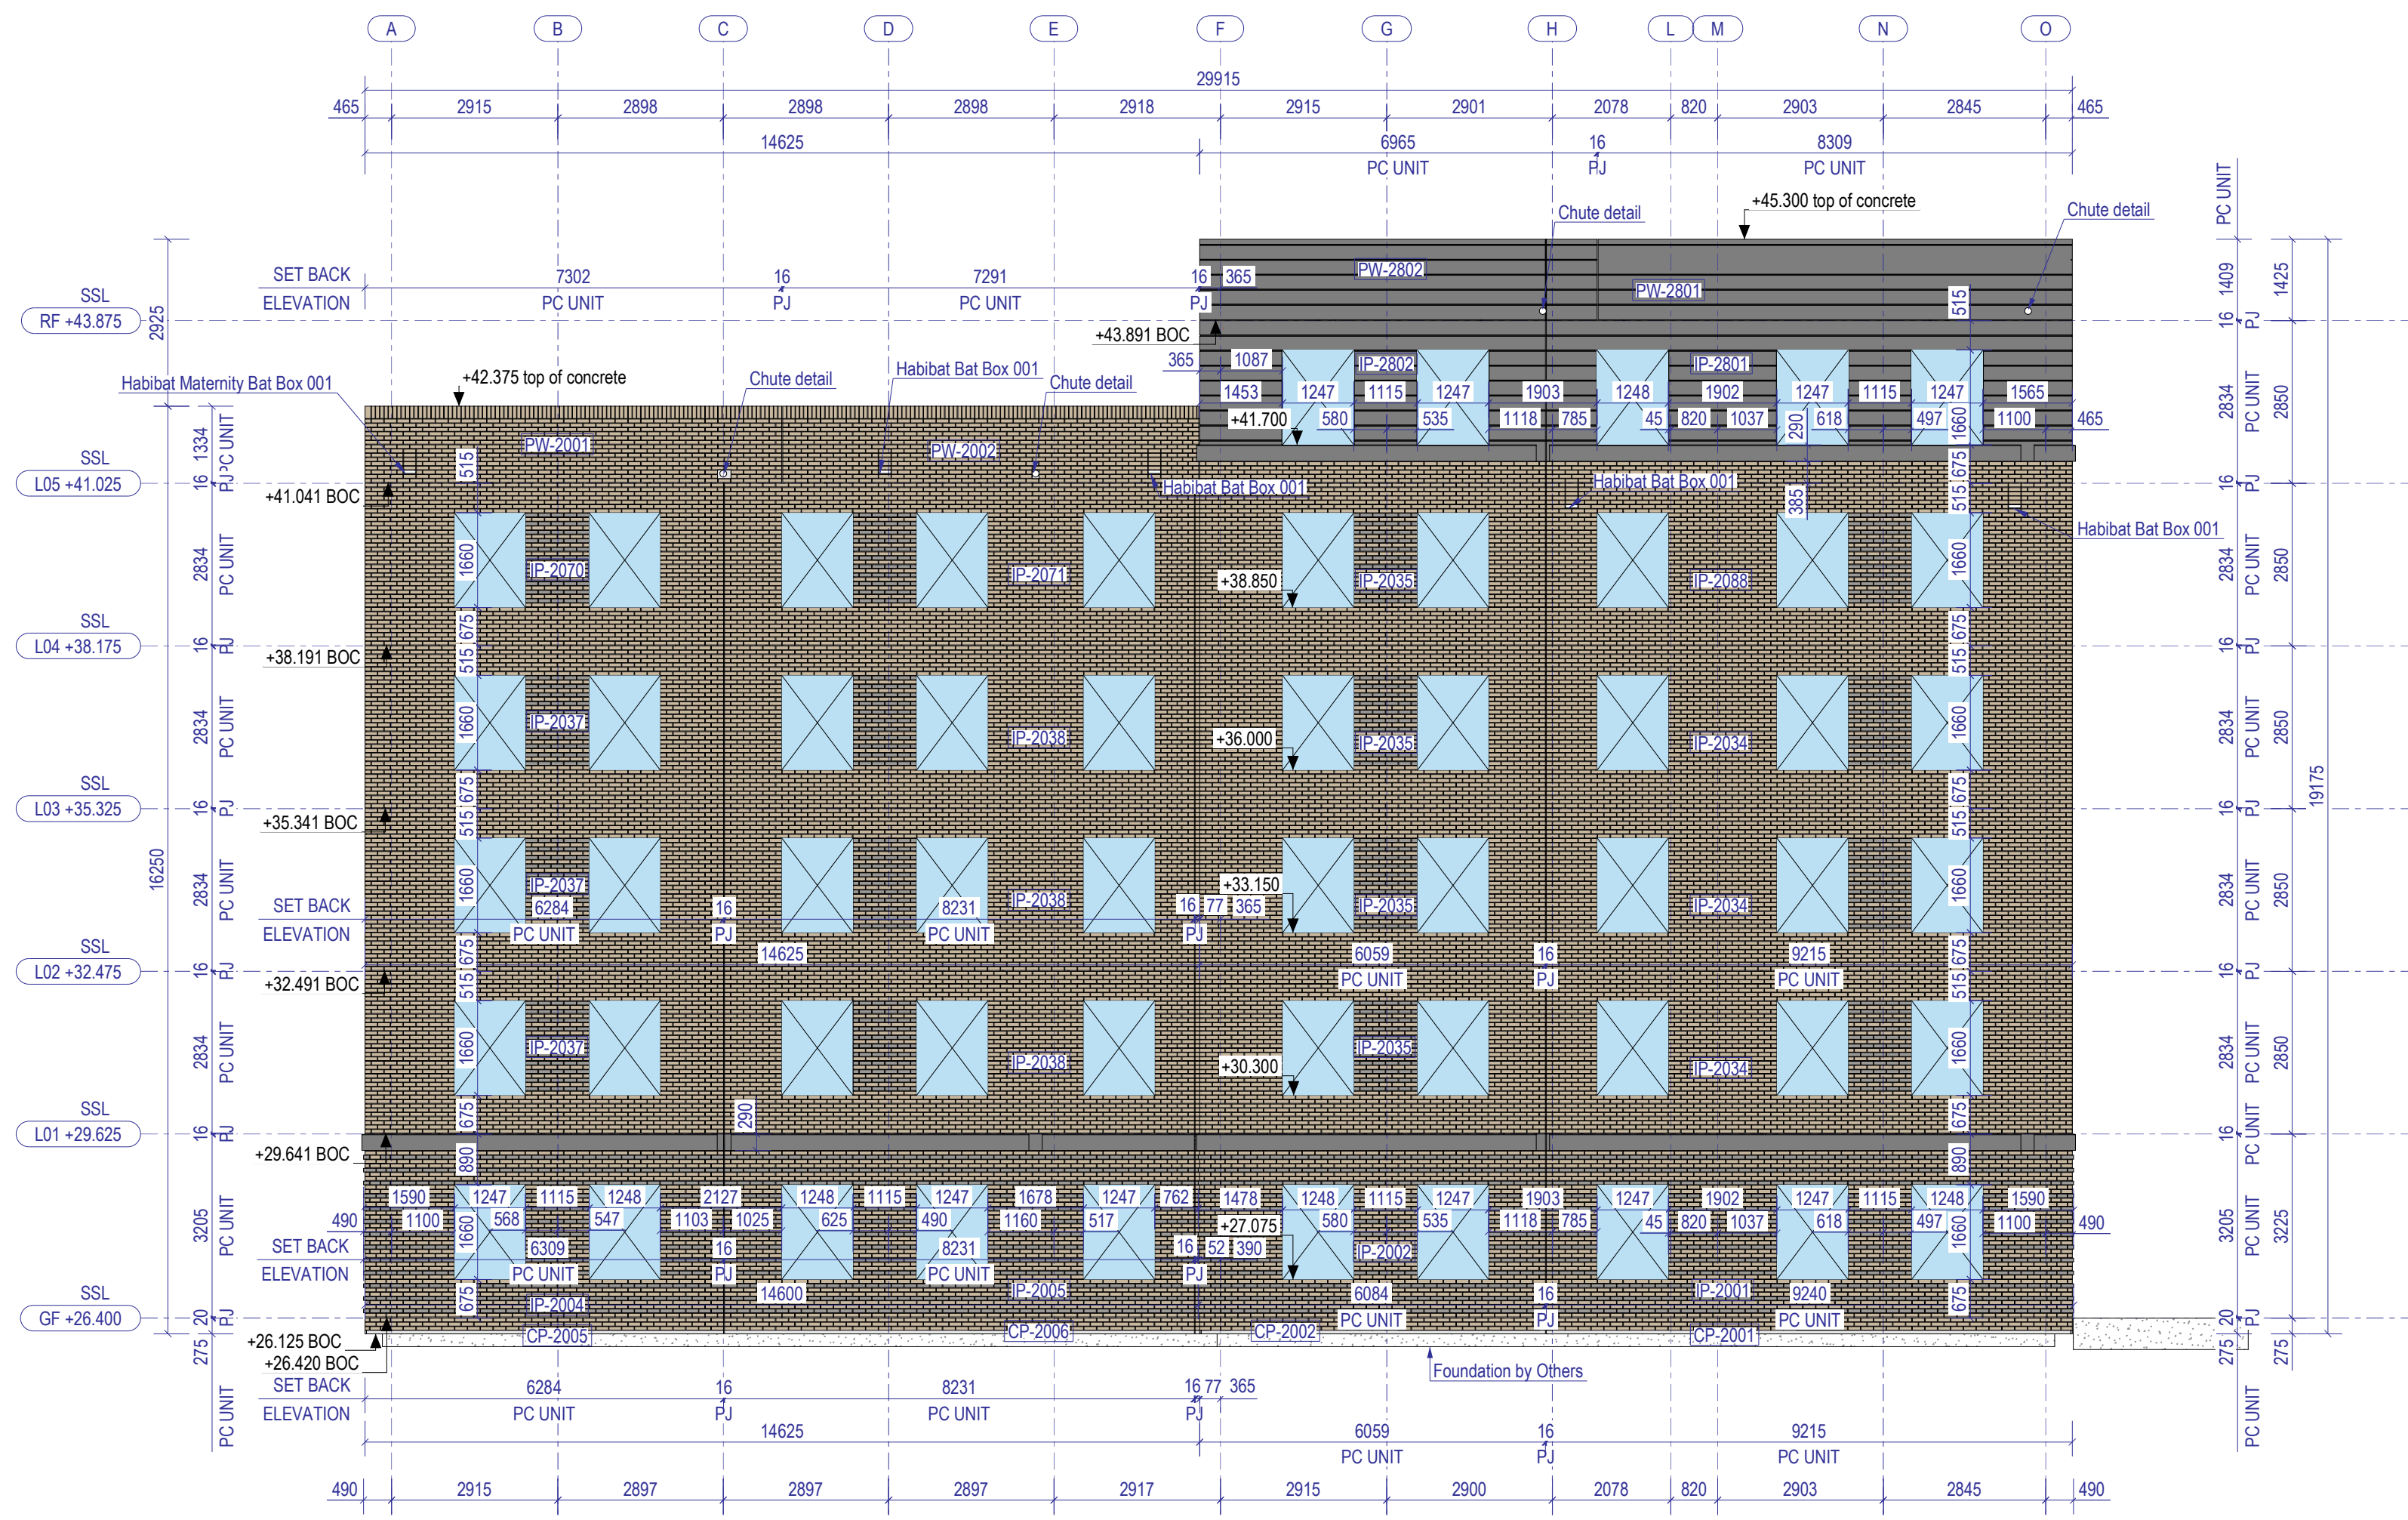


For external stair details, please refer to drawings.  
 For typical window details, please refer to drawings.  
 For external penetrations and louvers details, please refer to corresponding drawings.  
 For chute detail, please refer to drawing No.

- SERIES 00 - GENERAL
- SERIES 01 - VERTICAL ELEMENT LAYOUTS
- SERIES 02 - HORIZONTAL ELEMENT LAYOUTS
- SERIES 04 - STAIR LAYOUTS, SECTIONS & DETAILS
- SERIES 05 - BEAM LAYOUTS
- SERIES 06 - CONSTRUCTION DETAILS
- SERIES 07 - EXTERNAL ELEVATIONS
- SERIES 08 - BUILDING SECTIONS
- SERIES 09 - STARTER BARS, PRECAST BWIC REQUIREMENTS
- SERIES 10 - VERTICAL TIE LAYOUTS
- SERIES 11 - HORIZONTAL TIE LAYOUTS
- SERIES 13 - PROPPING & TEMPORARY WORKS LAYOUTS
- SERIES 14 - MISCELLANEOUS DETAILS

**EXTERNAL FINISHES KEY**

-  BRICK TYPE - KASSANDRA MULTI  
MORTAR TYPE - ULTRASCAPE LIMEPOINT  
BATHSTONE
-  DENOTES RUSTICATED (PROJECTING) BRICKWORK  
FEATURES (25mm PROJECTION TYPICAL)
-  BG-9 BLACK / CHARCOAL DOWLOW, MEDIUM ACID  
ETCH



A1

1cm

A1

1cm